



Proposed Side Elevation
Scale 1:50





Proposed Front Elevation
Scale 1:50

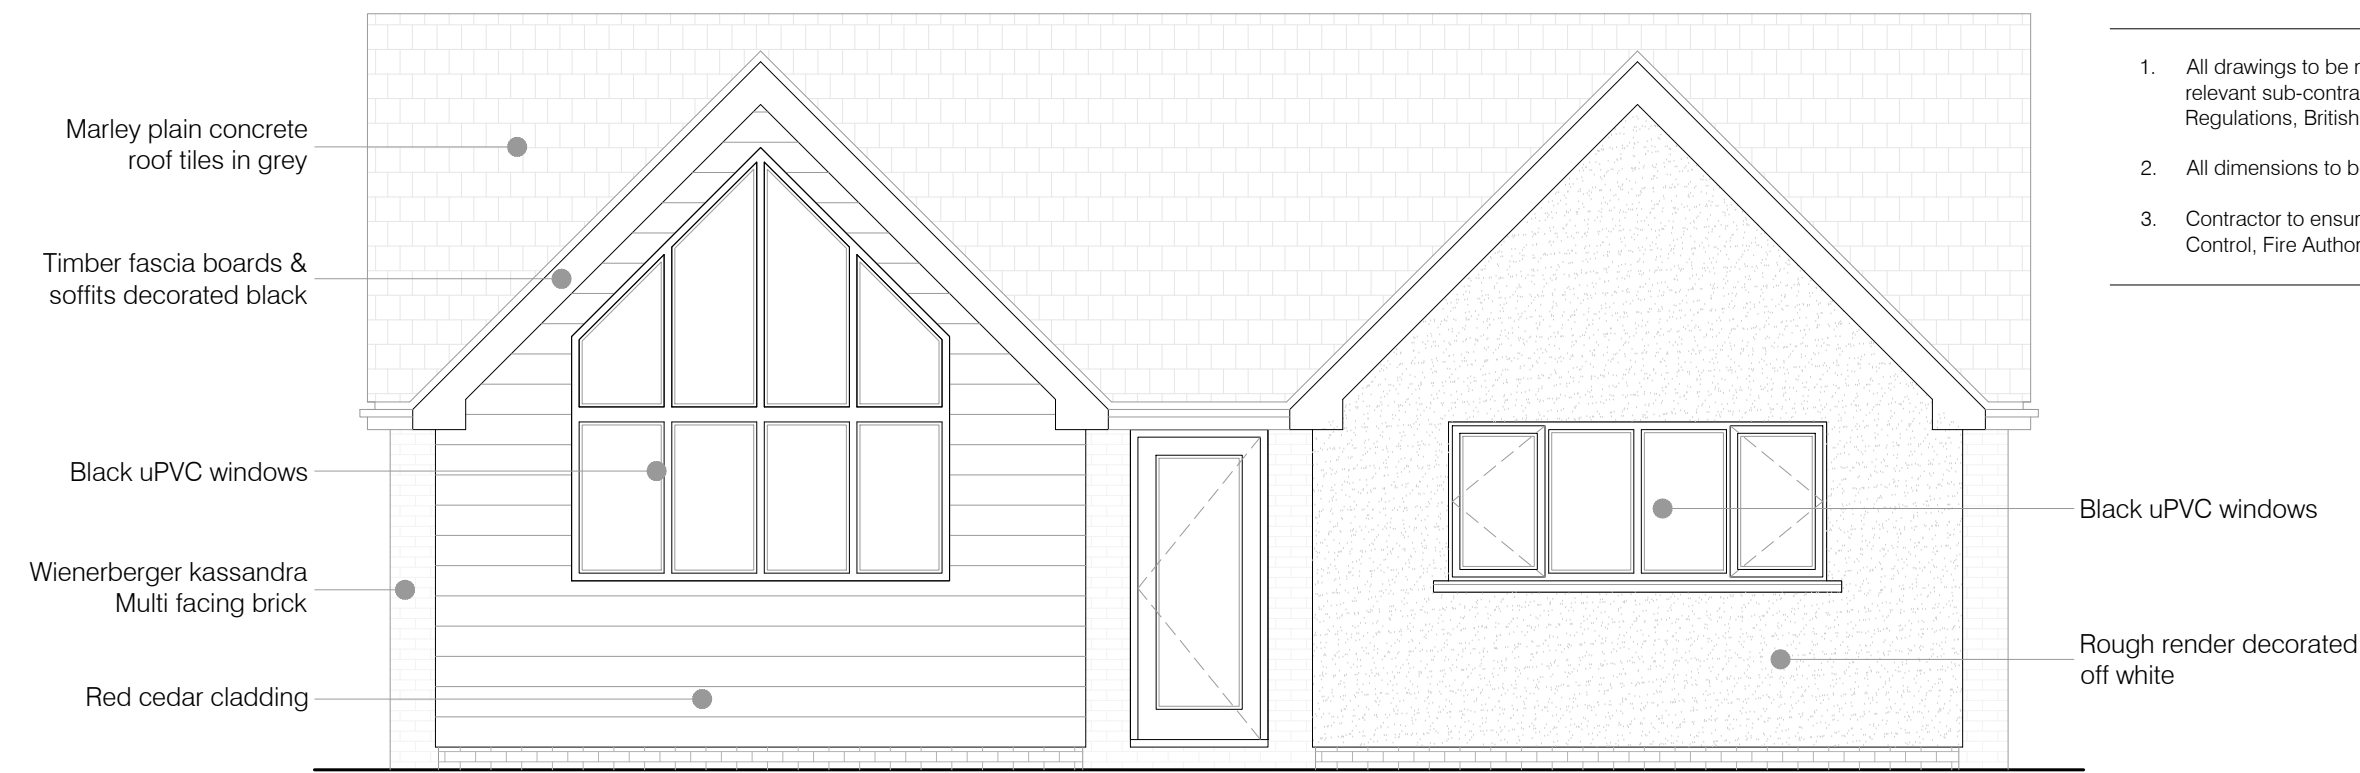


Proposed Rear Elevation
Scale 1:50

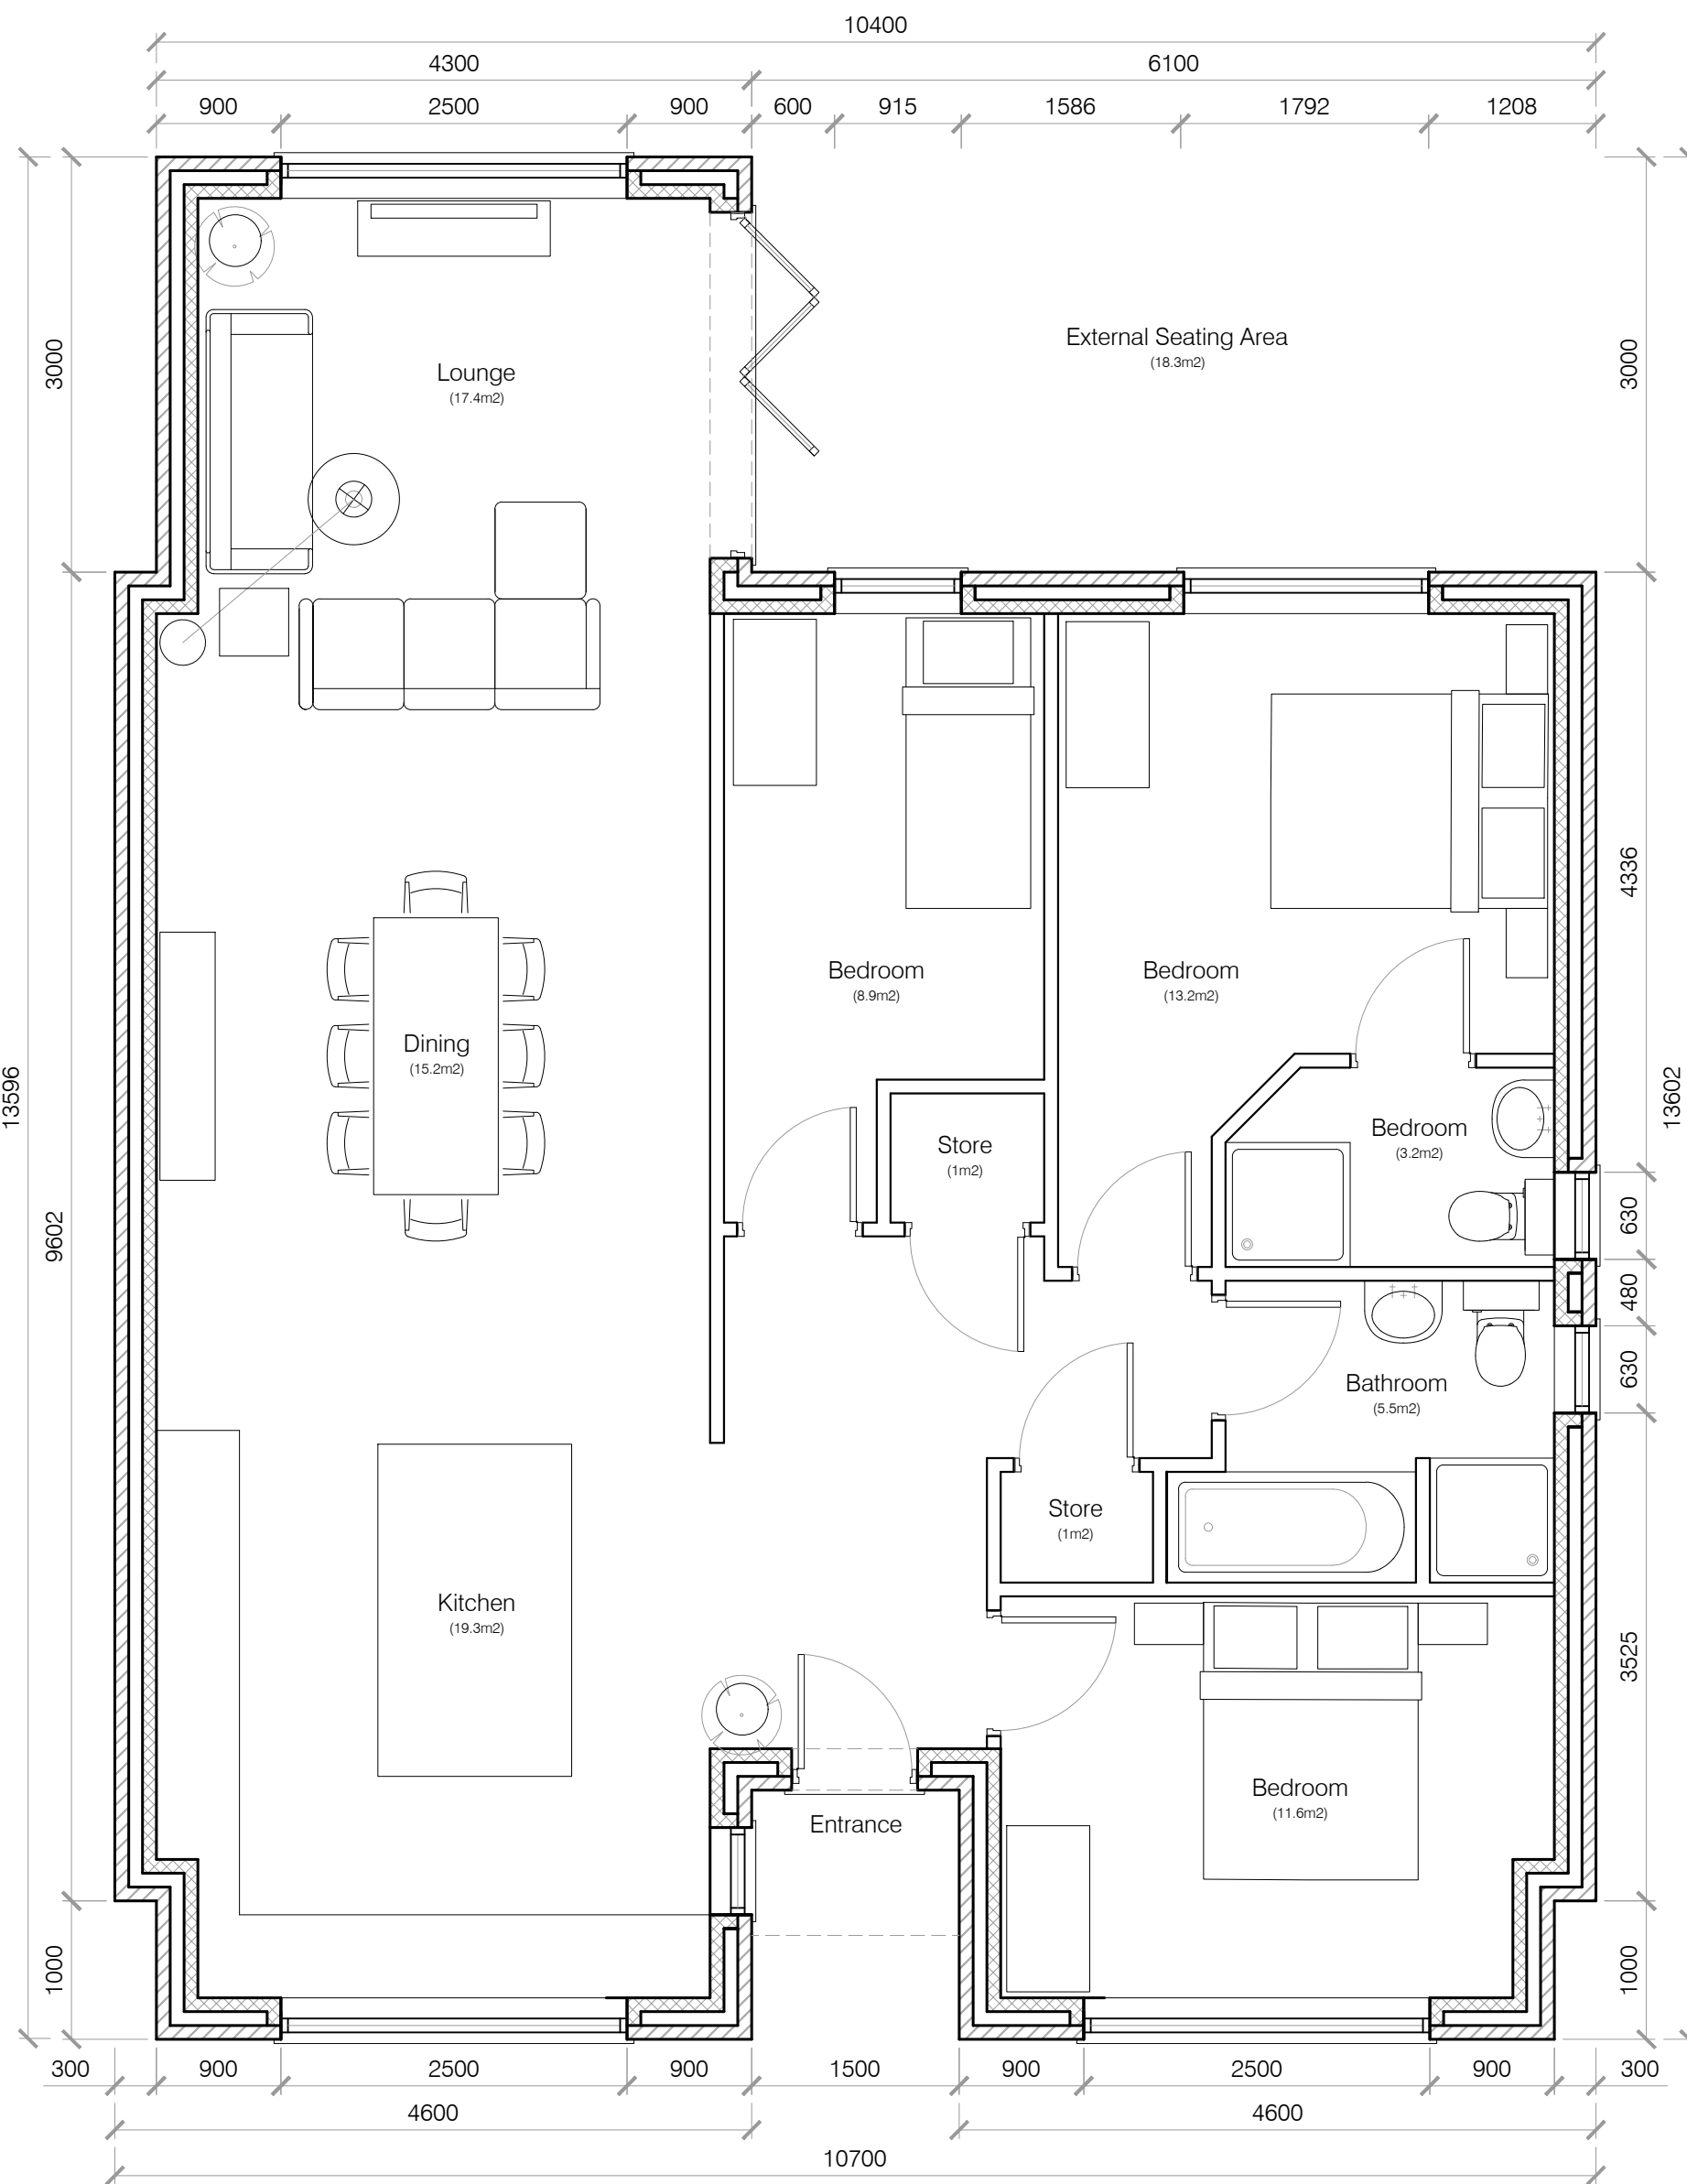


Proposed Dwelling Plan
Scale 1:50

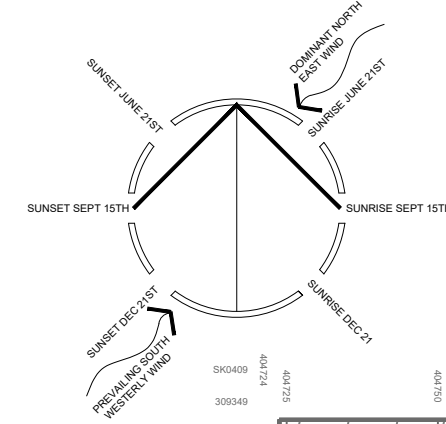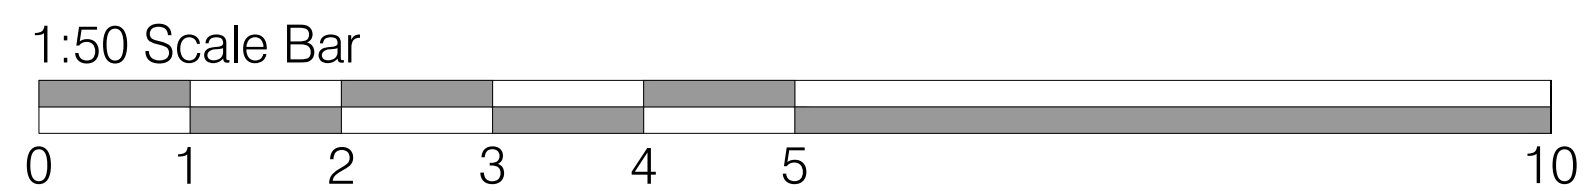


Location Plan
Scale 1:1250

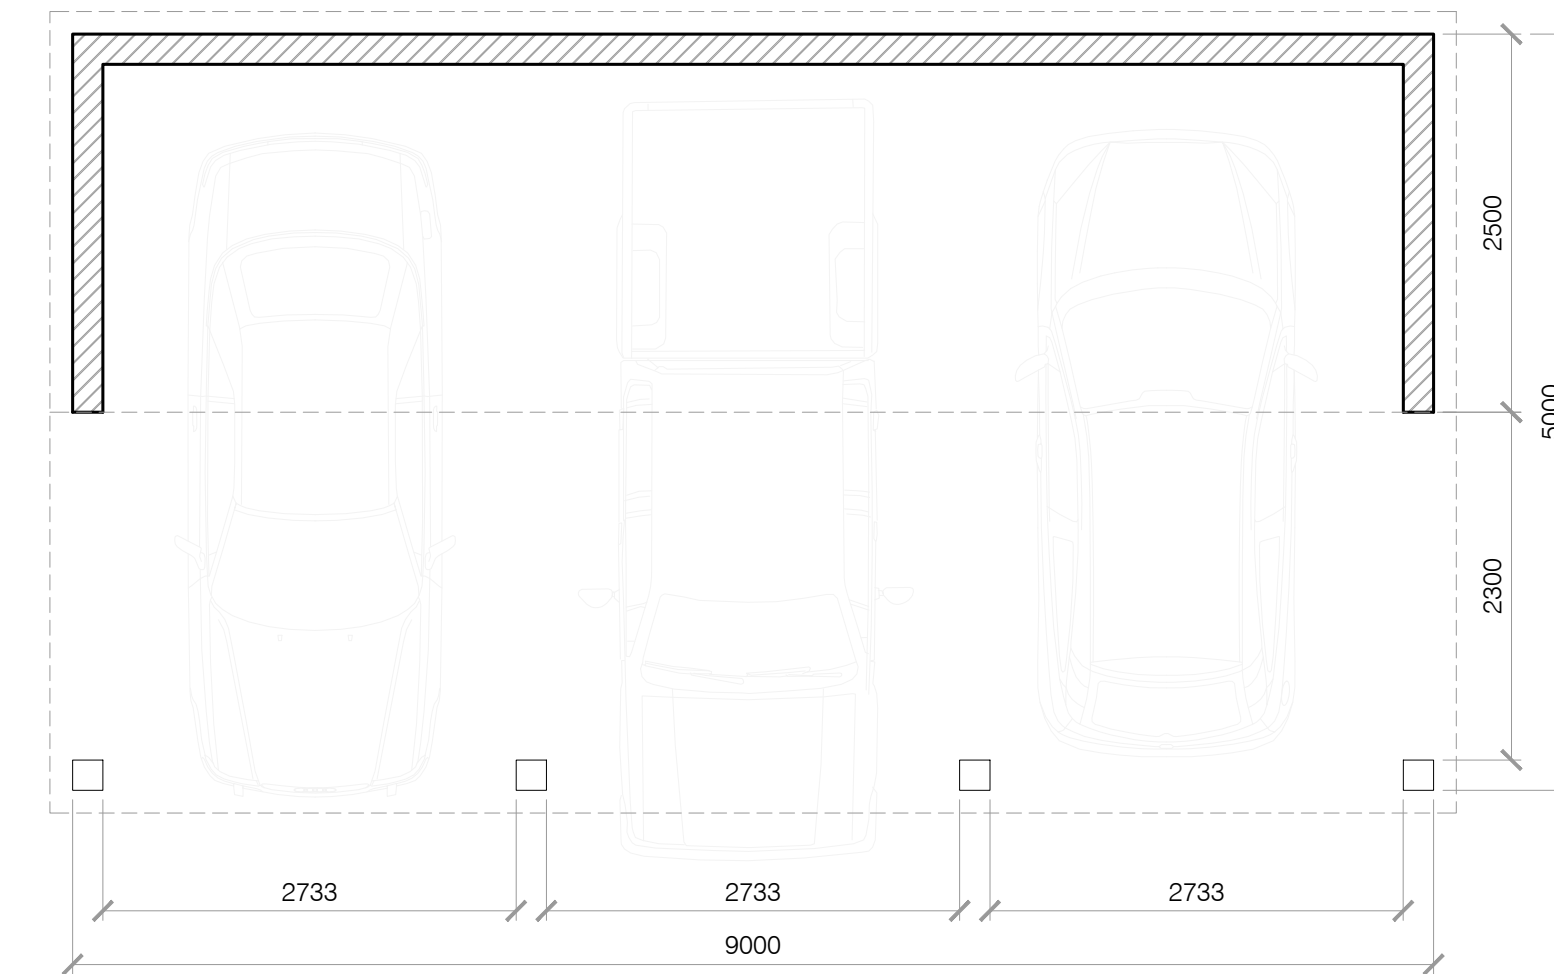

Proposed Carport Plan
Scale 1:50

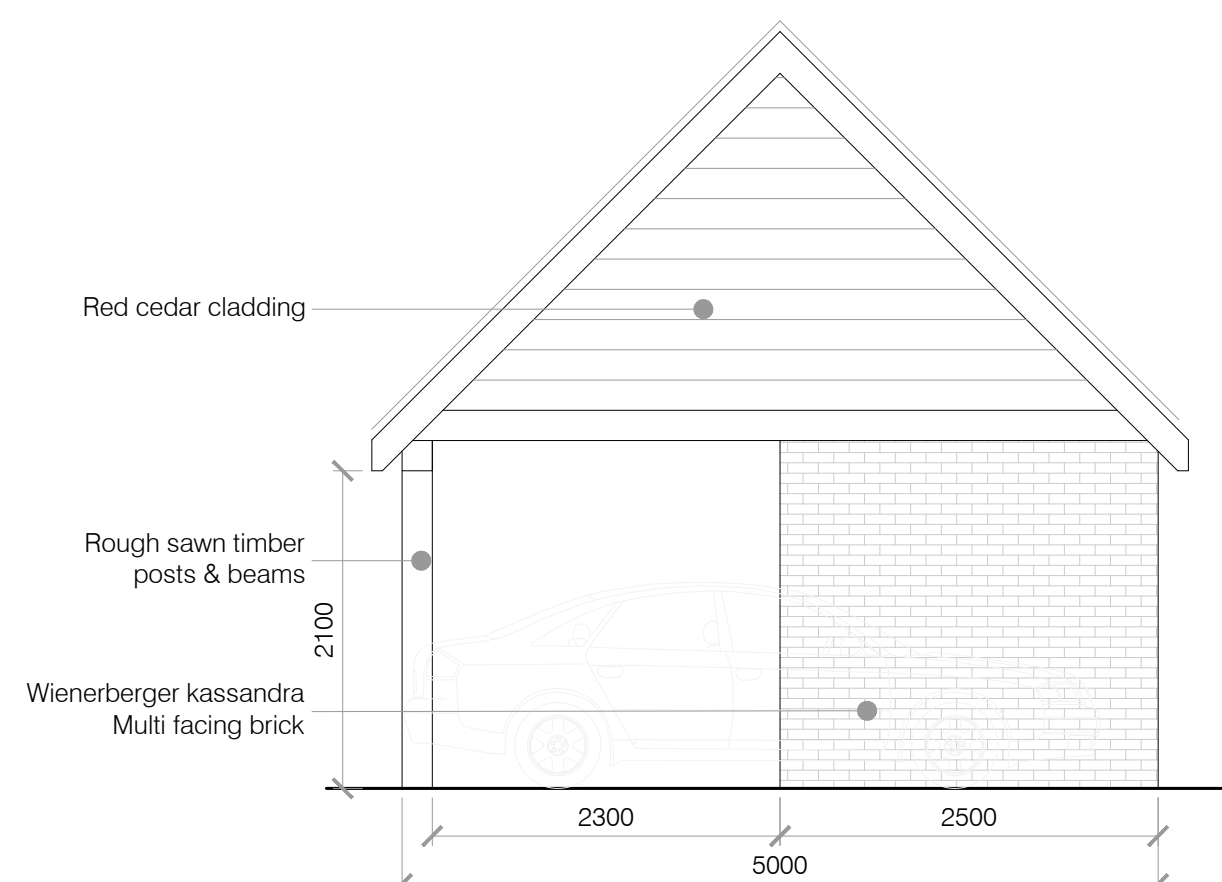

Proposed Carport Side Elevation
Scale 1:50

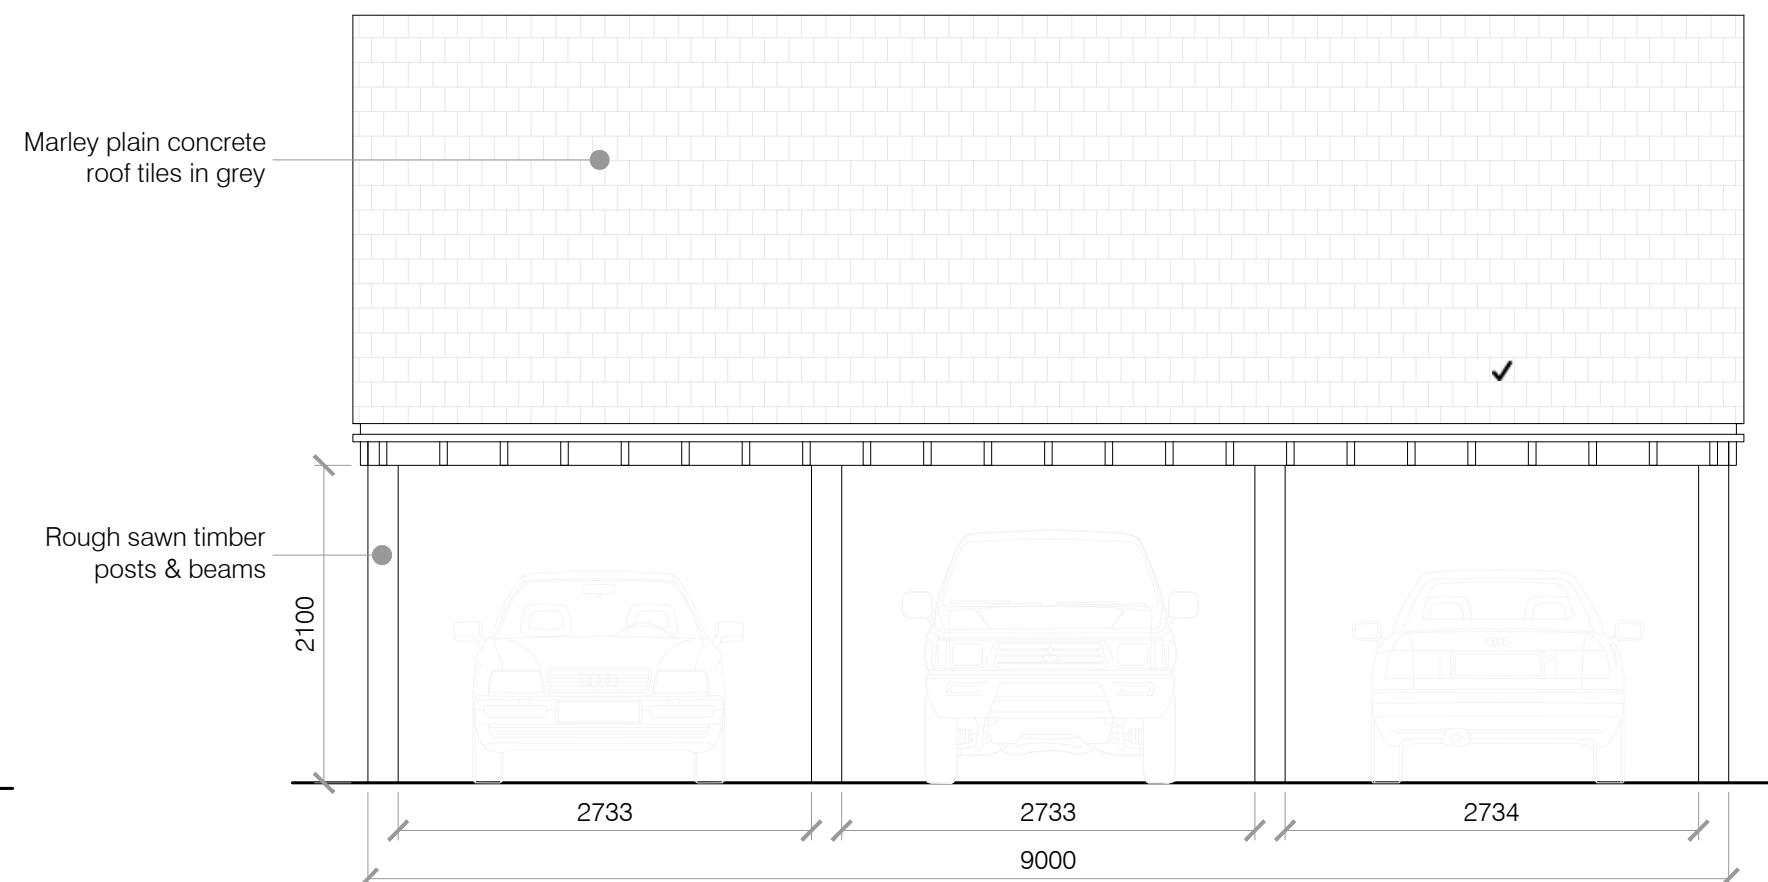

Proposed Carport Front Elevation
Scale 1:50

- NOTES:-
1. All drawings to be read in conjunction with Structural Engineer's details & any relevant sub-contractor's details. All works to comply with current Building Regulations, British Standards & Codes of Practice.
 2. All dimensions to be checked on site prior to any works commence.
 3. Contractor to ensure that all work meets the requirements of the EHO, Building Control, Fire Authority and all other statutory bodies.

| REV | BY | DATE | DESCRIPTION |
|-----|----|------|-------------|
| | | | |

SKETCH

DESIGN + PLANNING

| | |
|----------|-------------------------------------|
| CLIENT | |
| PROJECT | |
| DRG NAME | Proposed Plans & Elevations |
| SCALE | 1:50 @ A1 |
| DATE | 05/11/20 |
| JOB# | 1997 |
| DWG# | 10 |
| STATUS | Planning |
| CONTACT | jonathan@sketchplanningstudio.co.uk |

©This drawing is the property of SKETCH Studio. Copyright is reserved by them and the drawing issued on condition that it is not copied either wholly or part without the consent in writing of SKETCH Studio. Figured dimensions to take precedence over those scaled. All dimensions to be checked on site before commencement of any work or shop drawings. This drawing is to be read in conjunction with the specification when existing.