


- NOTES:-
1. All drawings to be read in conjunction with Structural Engineer's details & any relevant sub-contractors details. All works to comply with current Building Regulations, British Standards & Codes of Practice.
 2. All dimensions to be checked on site prior to any works commence.
 3. Contractor to ensure that all work meets the requirements of the EHO, Building Control, Fire Authority and all other statutory bodies.




Proposed Front Elevation
Scale 1:50




Proposed Side Elevation
Scale 1:50

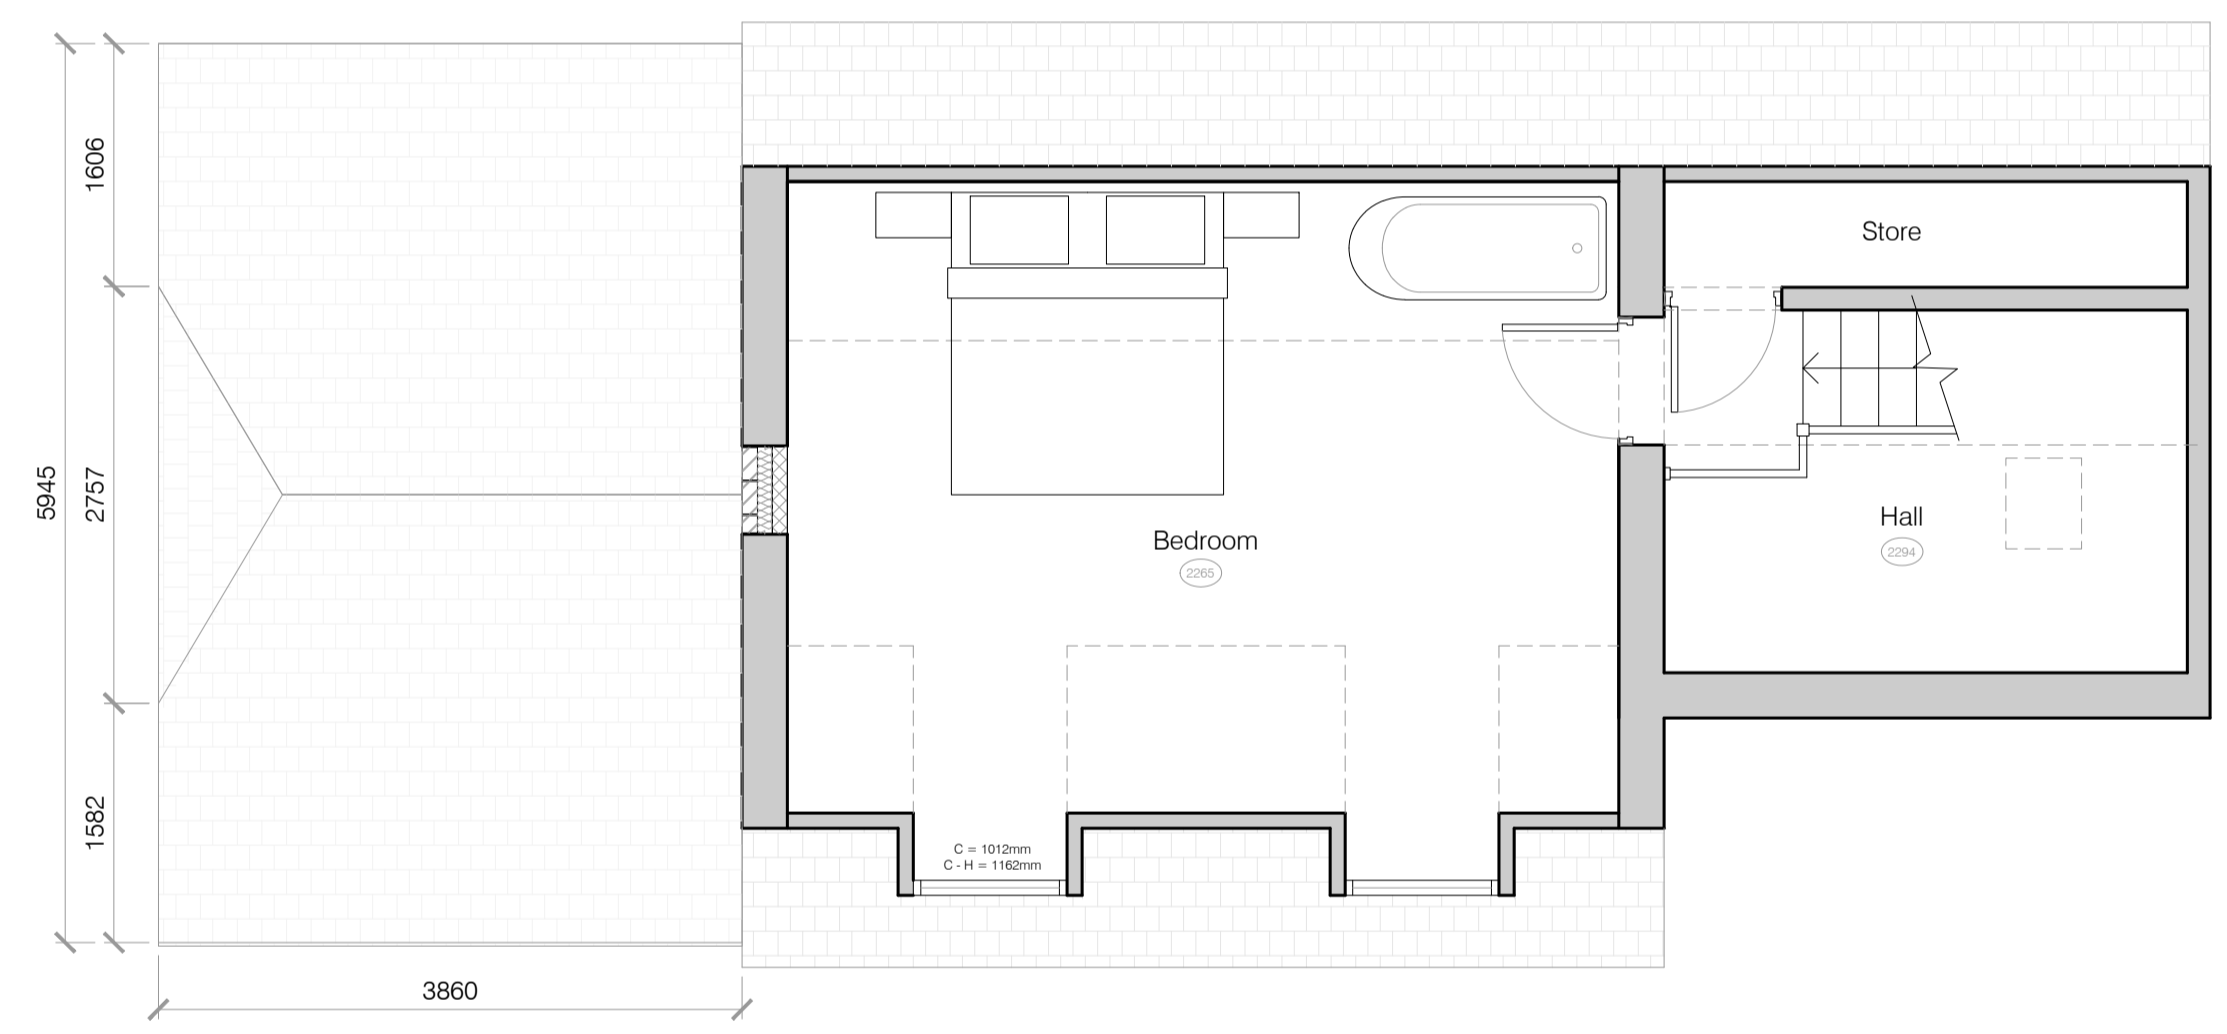


Proposed First Floor Plan
Scale 1:50

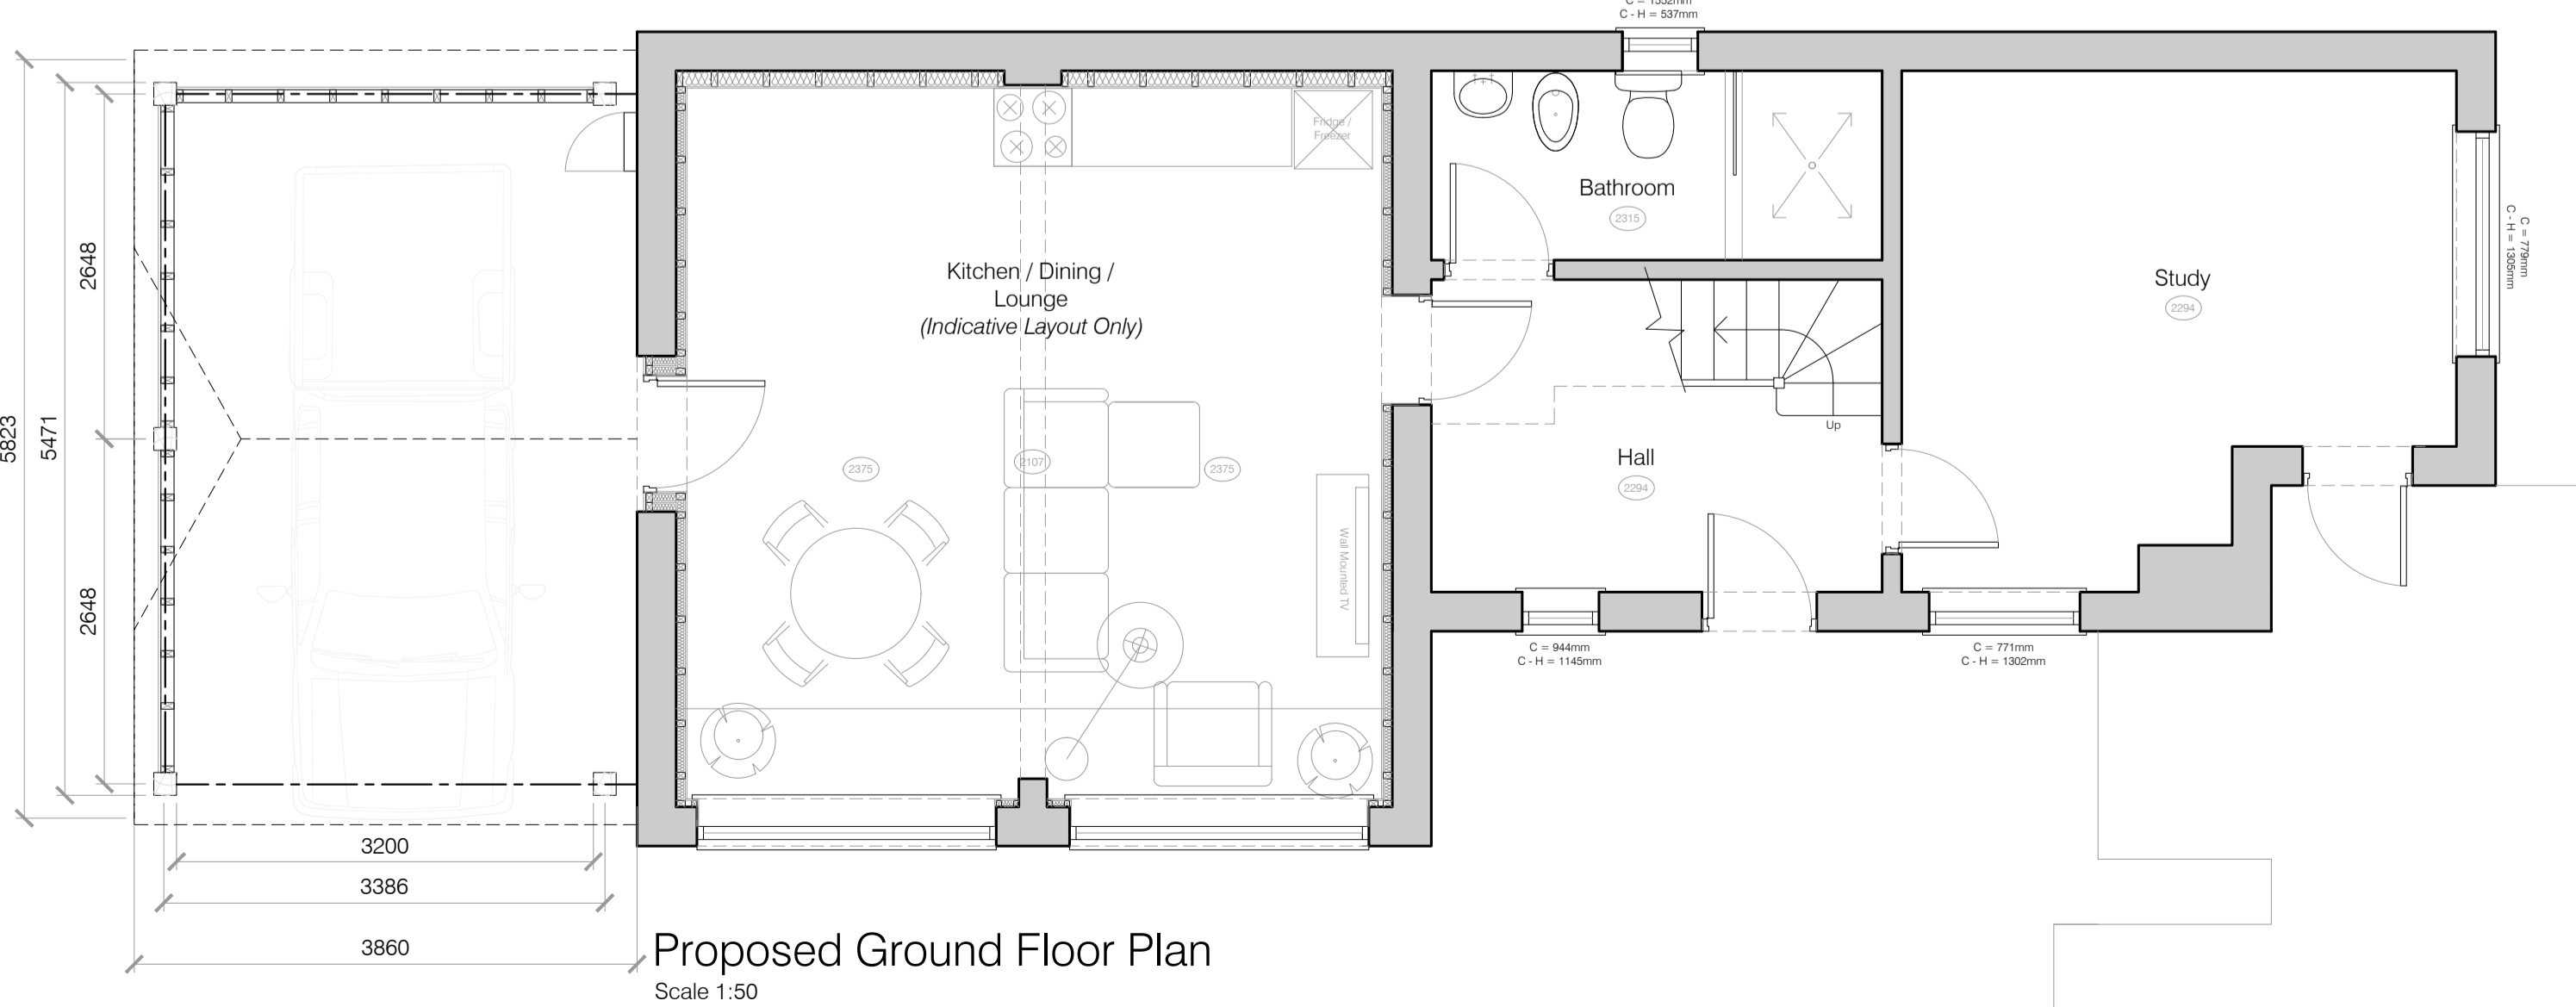

Proposed Ground Floor Plan
Scale 1:50

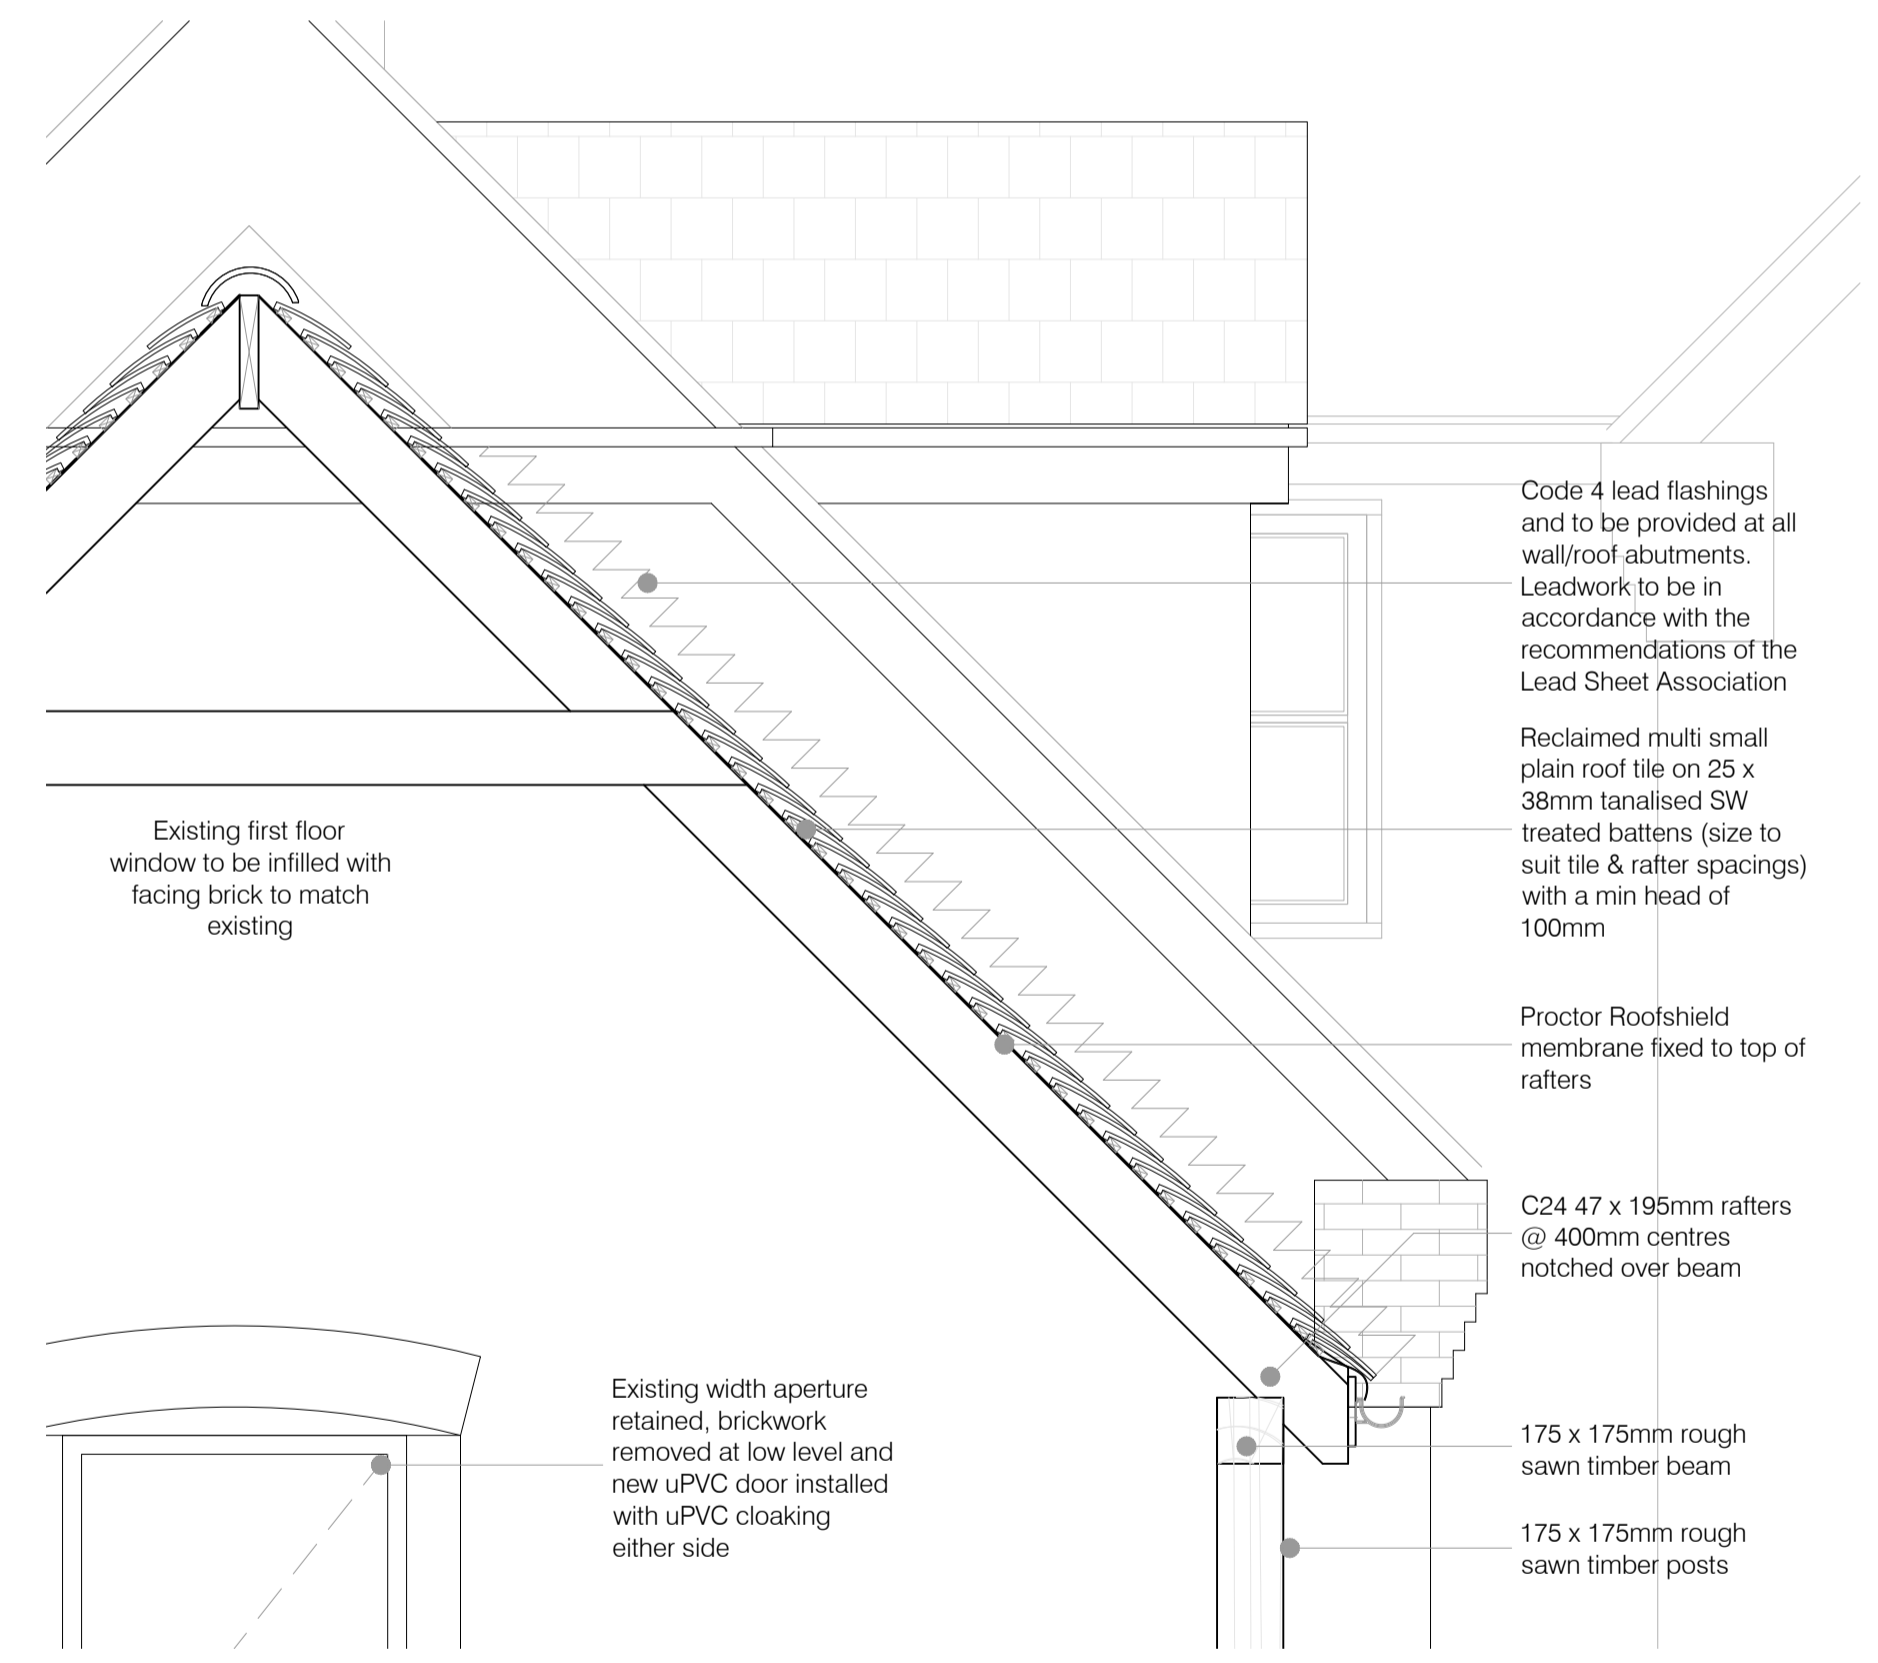

Part Section
Scale 1:20

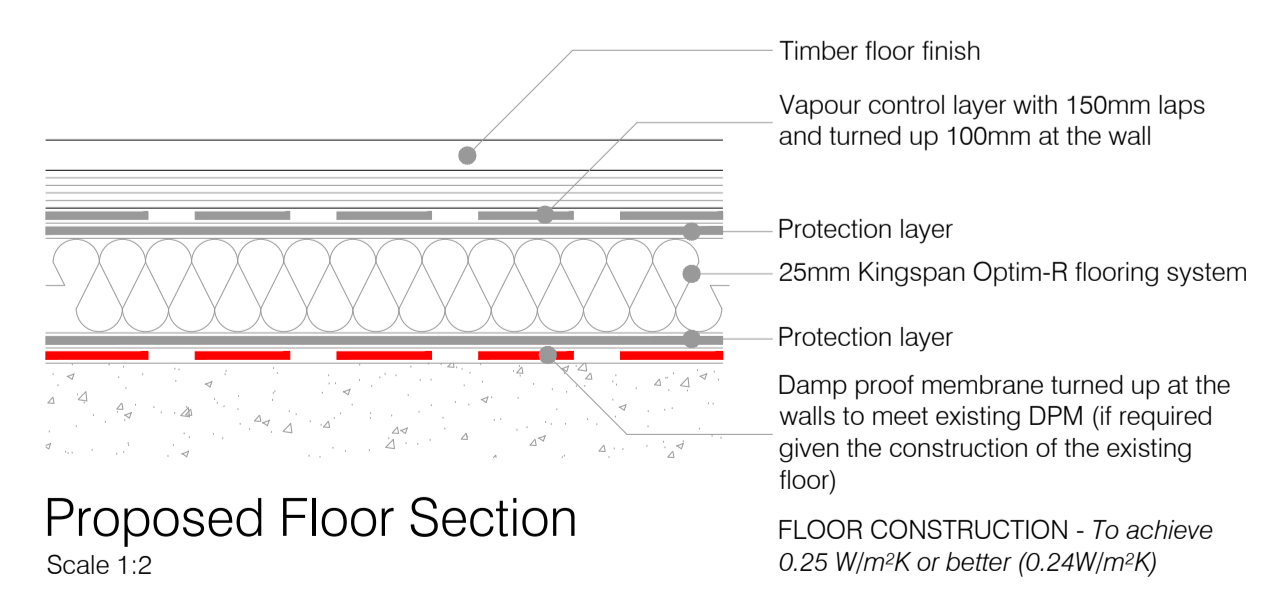

Proposed Floor Section
Scale 1:2

REV	BY	DATE	DESCRIPTION

SKETCH

DESIGN + PLANNING

CLIENT	
PROJECT	
DRG NAME	
SCALE	1:50 @ A1
DATE	30.10.20
JOB#	1995
DWG#	02
STATUS	Planning
CONTACT	jonathan@sketchplanningstudio.co.uk

©This drawing is the property of SKETCH Studio. Copyright is reserved by them and the drawing issued on condition that it is not copied either wholly or part without the consent in writing of SKETCH Studio. Figured dimensions to take precedence over those scaled. All dimensions to be checked on site before commencement of any work or shop drawings. This drawing is to be read in conjunction with the specification when existing.

© SKETCH 2020

1:50 Scale Bar



NOTES:-

1. All drawings to be read in conjunction with Structural Engineer's details & any relevant sub-contractor's details. All works to comply with current Building Regulations, British Standards & Codes of Practice.
2. All dimensions to be checked on site prior to any works commence.
3. Contractor to ensure that all work meets the requirements of the EHO, Building Control, Fire Authority and all other statutory bodies.




Existing Front Elevation

Scale 1:50




Existing Side Elevation

Scale 1:50

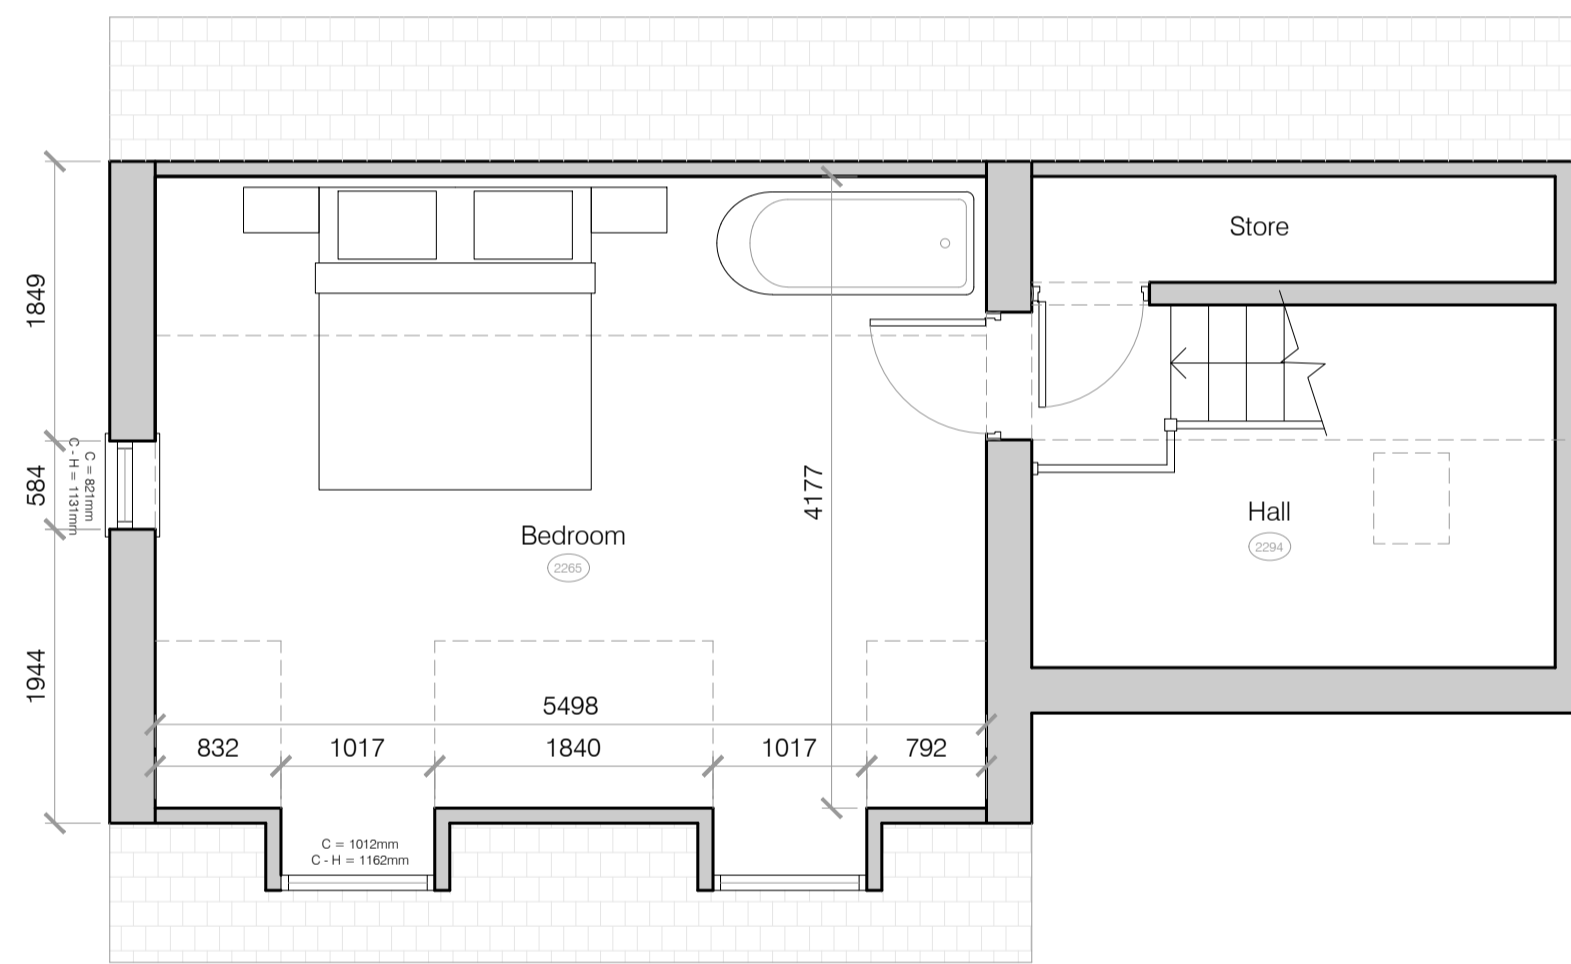


Existing First Floor Plan

Scale 1:50

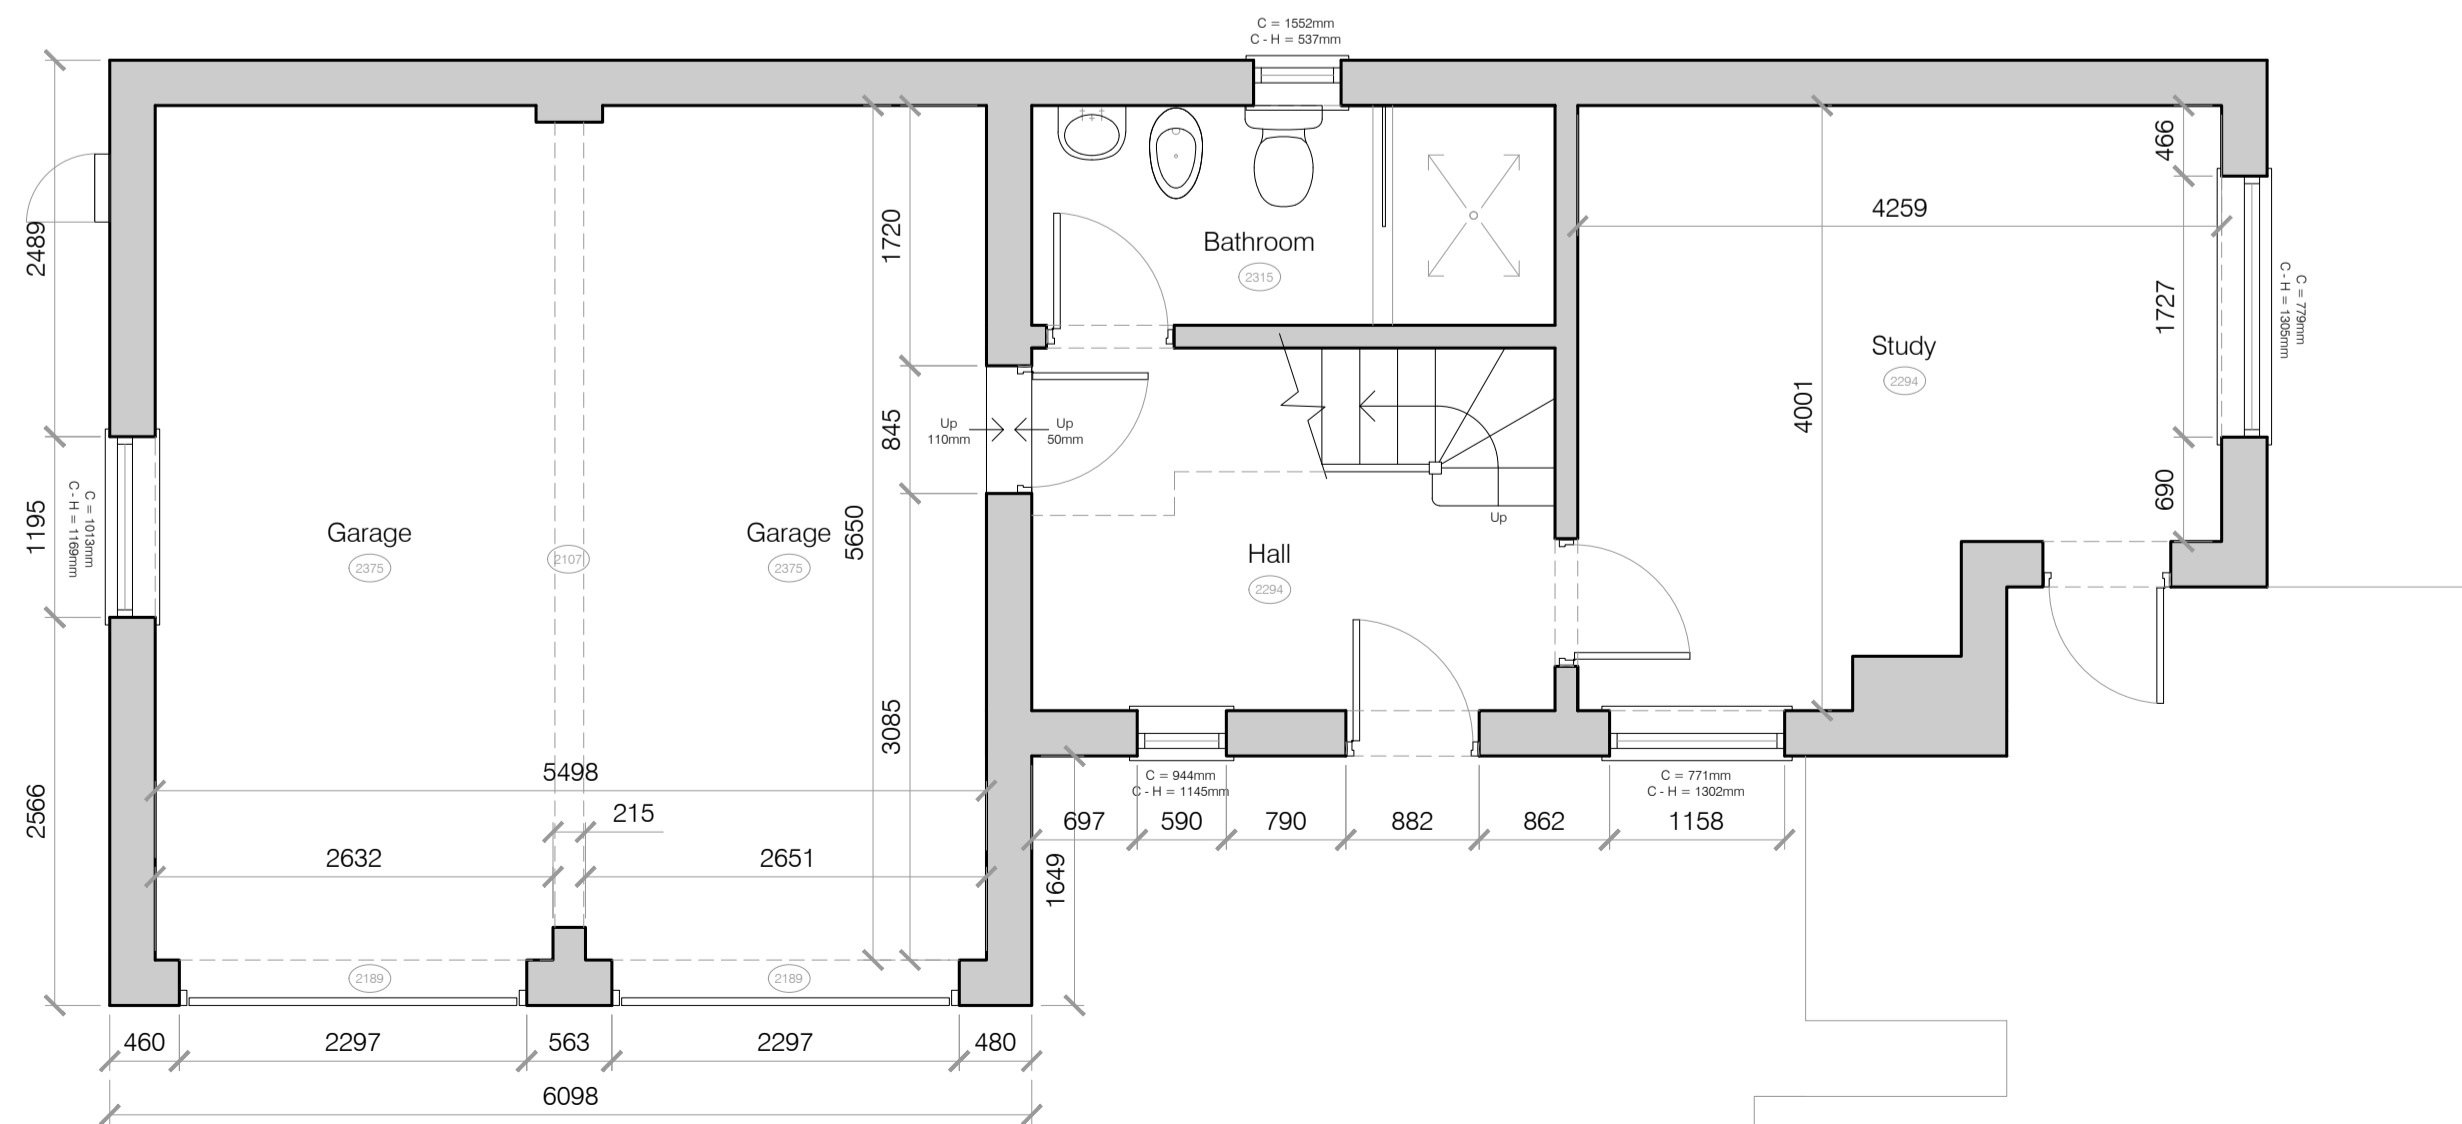


Existing Ground Floor Plan

Scale 1:50

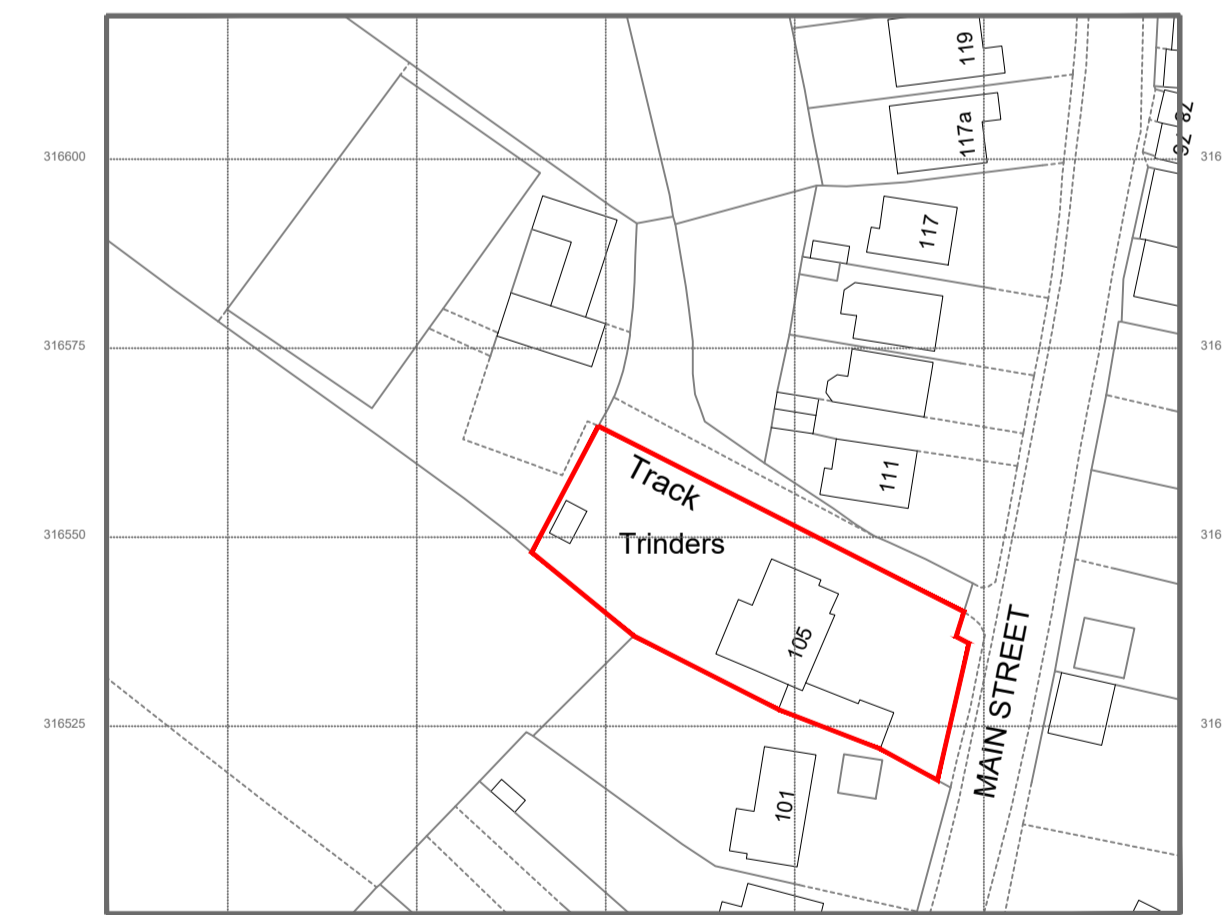

Location Plan

Scale 1:1250

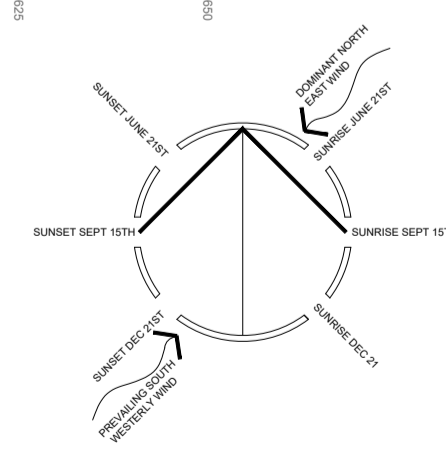

REV	BY	DATE	DESCRIPTION
-	-	-	-

SKETCH

DESIGN + PLANNING

CLIENT	
PROJECT	
DRG NAME	
SCALE	1:50 @ A1
DATE	30.10.20
JOB#	1995
DWG#	01
STATUS	Planning
CONTACT	jonathan@sketchplanningstudio.co.uk

©This drawing is the property of SKETCH Studio. Copyright is reserved by them and the drawing issued on condition that it is not copied either wholly or part without the consent in writing of SKETCH Studio. Figured dimensions to take precedence over those scaled. All dimensions to be checked on site before commencement of any work or shop drawings. This drawing is to be read in conjunction with the specification when existing.

© SKETCH 2020