



NOTES:-


1. All drawings to be read in conjunction with Structural Engineer's details & any relevant sub-contractor's details. All works to comply with current Building Regulations, British Standards & Codes of Practice.
2. All dimensions to be checked on site prior to any works commence.
3. Contractor to ensure that all work meets the requirements of the EHO, Building Control, Fire Authority and all other statutory bodies.

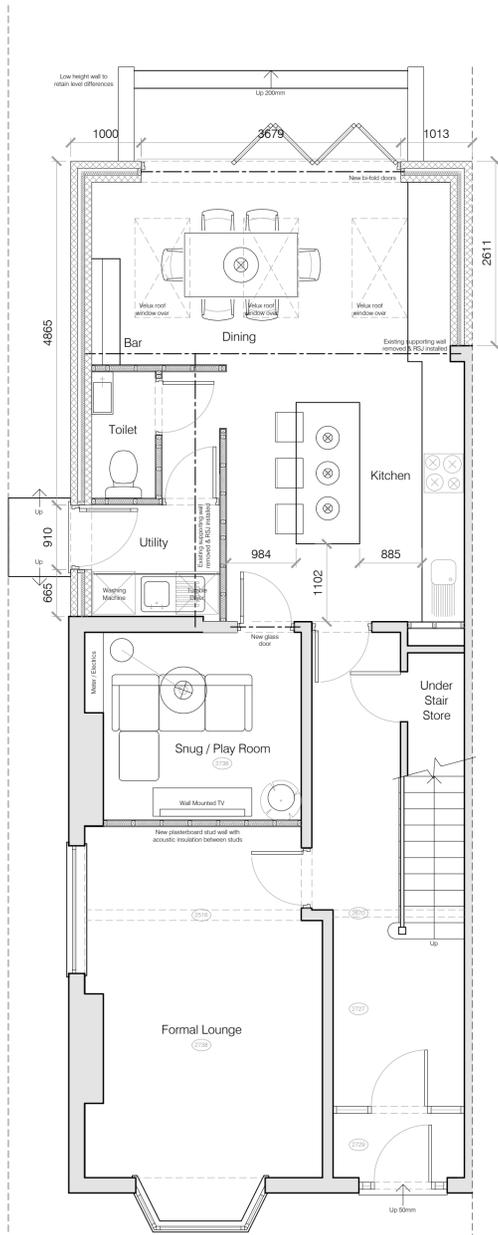

Proposed Ground Floor Plan
Scale 1:50

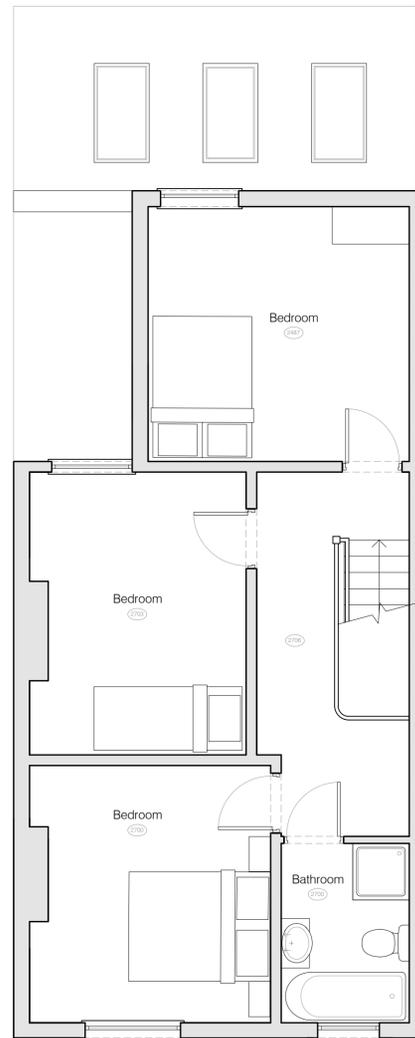


Proposed First Floor Plan
Scale 1:50

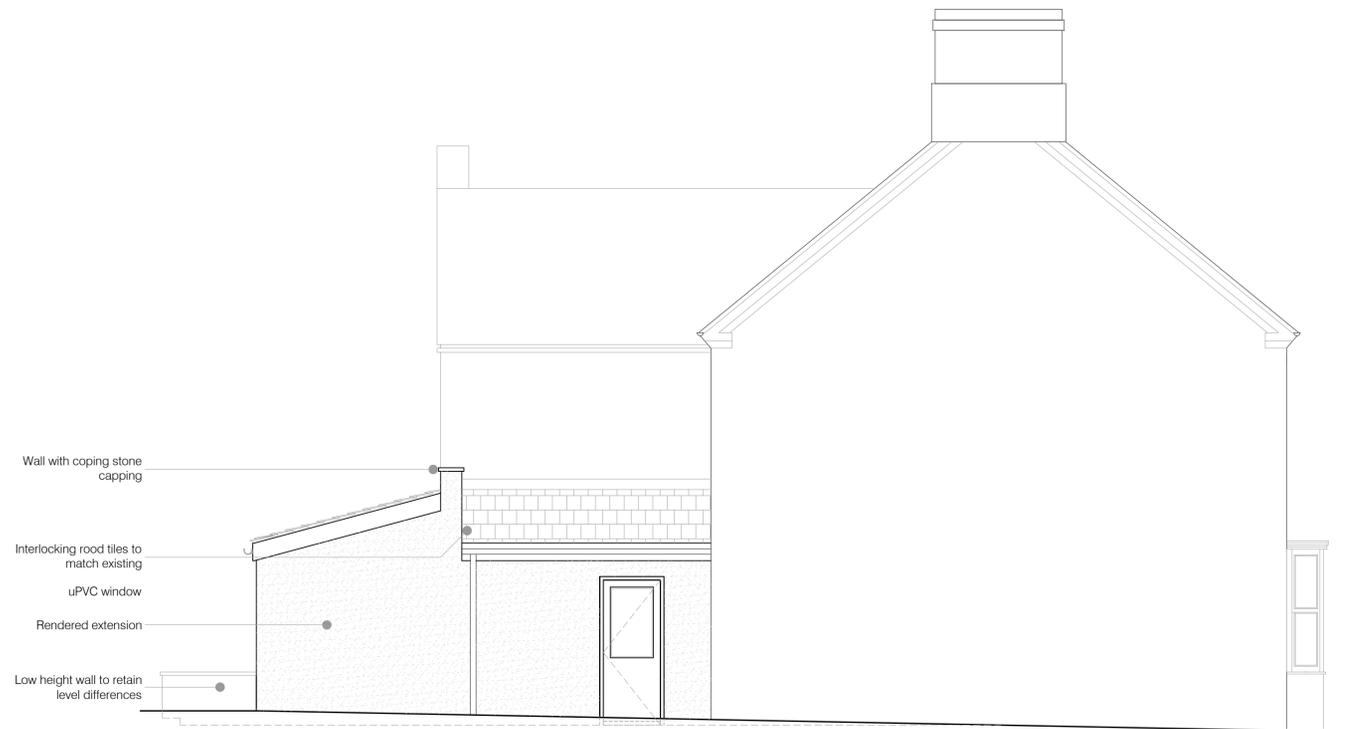

Proposed Side Elevation
Scale 1:50



Proposed Front Elevation
Scale 1:50

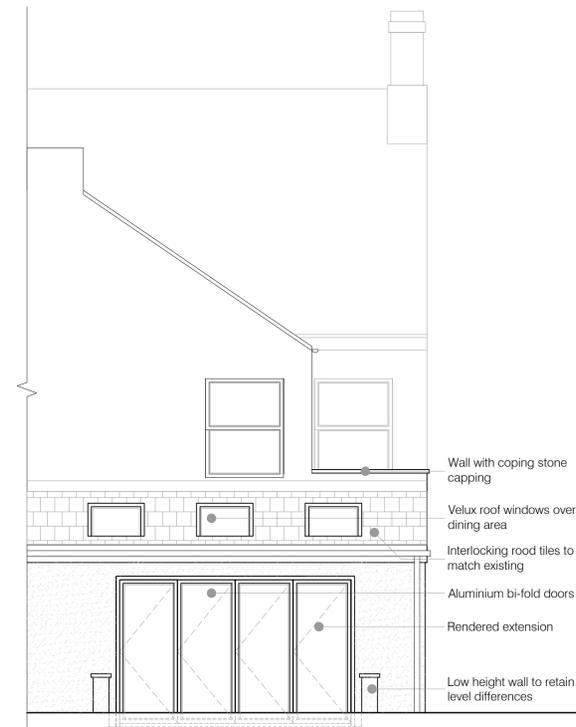

Proposed Rear Elevation
Scale 1:50

REV	BY	DATE	DESCRIPTION
A	JT	11/11/20	Options discussed & minor amendments made.

SKETCH

DESIGN + PLANNING


CLIENT	
PROJECT	
DRG NAME	Proposed Plans & Elevations
SCALE	1:50 @ A1
DATE	06.10.20
JOB#	1990
DWG#	02 A
STATUS	Planning
CONTACT	jonathan@sketchplanningstudio.co.uk

©This drawing is the property of SKETCH Studio. Copyright is reserved by them and the drawing issued on condition that it is not copied either wholly or part without the consent in writing of SKETCH Studio. Figured dimensions to take precedence over those scaled. All dimensions to be checked on site before commencement of any work or shop drawings. This drawing is to be read in conjunction with the specification when existing.


© SKETCH 2020

NOTES:-


1. All drawings to be read in conjunction with Structural Engineer's details & any relevant sub-contractor's details. All works to comply with current Building Regulations, British Standards & Codes of Practice.
2. All dimensions to be checked on site prior to any works commence.
3. Contractor to ensure that all work meets the requirements of the EHO, Building Control, Fire Authority and all other statutory bodies.

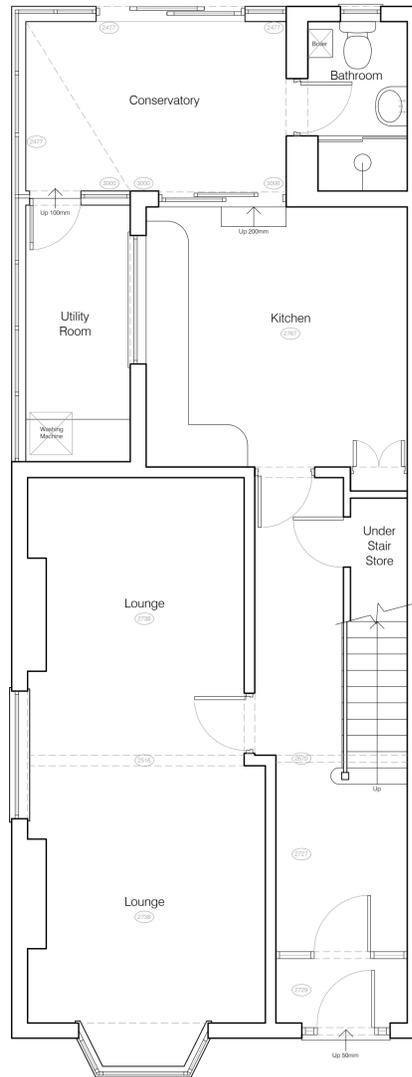

Existing Ground Floor Plan
Scale 1:50

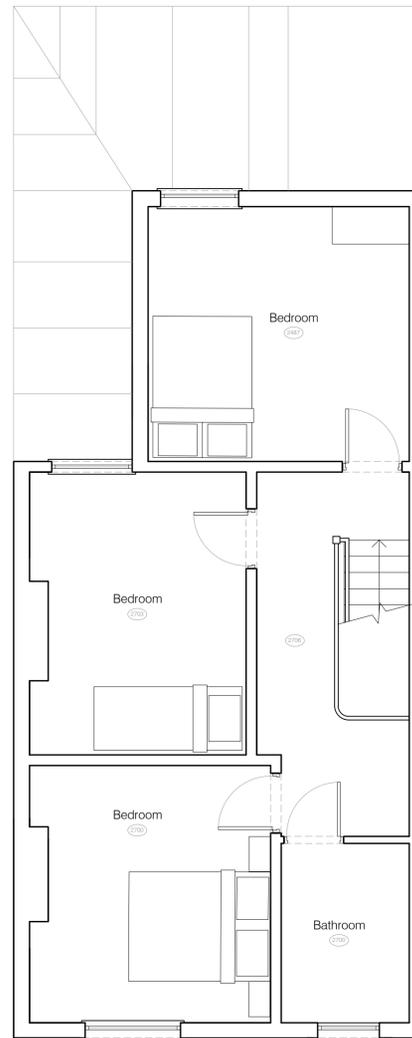


Existing First Floor Plan
Scale 1:50

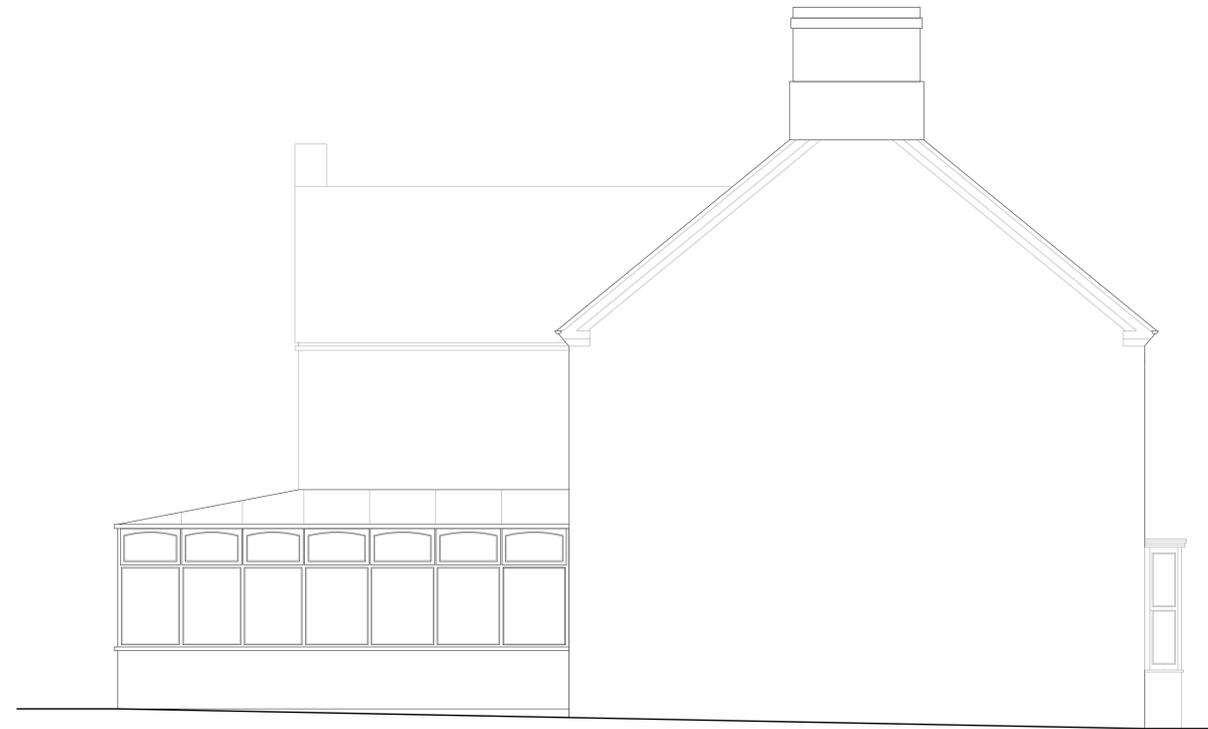

Existing Side Elevation
Scale 1:50



Existing Front Elevation
Scale 1:50

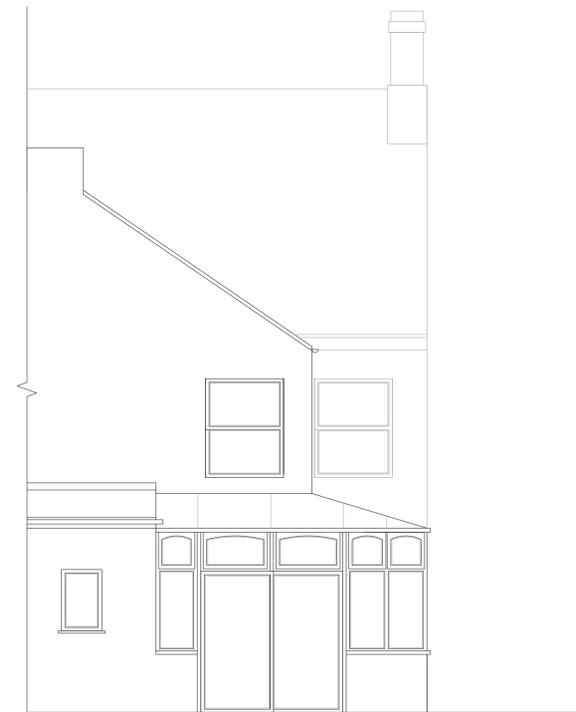

Existing Rear Elevation
Scale 1:50

REV	BY	DATE	DESCRIPTION

SKETCH

DESIGN + PLANNING

CLIENT	
PROJECT	
DRG NAME	Existing Plans & Elevations
SCALE	1:50 @ A1
DATE	06.10.20
JOB#	1990
DWG#	01
STATUS	Planning
CONTACT	jonathan@sketchplanningstudio.co.uk

©This drawing is the property of SKETCH Studio. Copyright is reserved by them and the drawing issued on condition that it is not copied either wholly or part without the consent in writing of SKETCH Studio. Figured dimensions to take precedence over those scaled. All dimensions to be checked on site before commencement of any work or shop drawings. This drawing is to be read in conjunction with the specification when existing.

© SKETCH 2020