


Lounge

Playroom


Kitchen

Dining Room

Existing Ground Floor Plan Scale 1:50

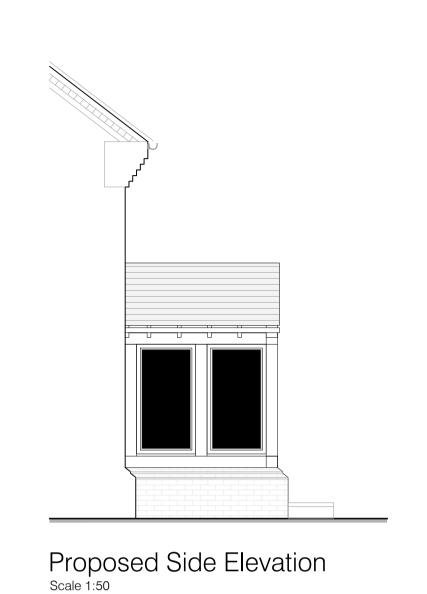



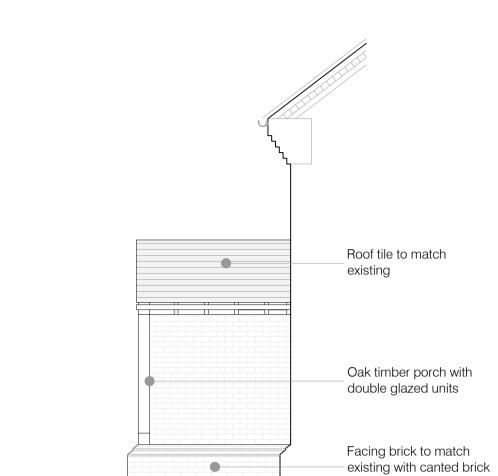

All drawings to be read in conjunction with Structural Engineer's details & any relevant sub-contractor's details. All works to comply with current Building

3. Contractor to ensure that all work meets the requirements of the EHO, Building

Regulations, British Standards & Codes of Practice.


Control, Fire Authority and all other statutory bodies.

1:50 Scale Bar

2. All dimensions to be checked on site prior to any works commence.

Proposed Side Elevation
Scale 1:50

NOTES:-

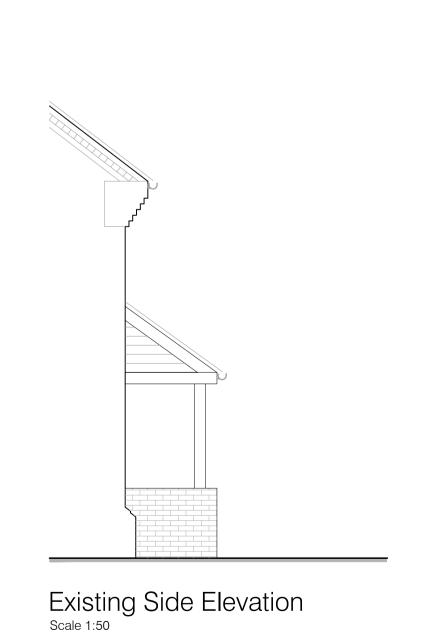



REV BY DATE DESCRIPTION

SIGNATURE

THE PROPERTY OF THE PROPER

DESIGN + PLANNING

CLIENT	Mr & Mrs MacKenzie
PROJECT	55 Savey Lane, DE13 8PD
DRG NAME	Existing & Proposed Plans & Elevations
SCALE	1:50 @ A1
DATE	23.03.21
JOB#	2010
DWG#	01
STATUS	Planning
CONTACT	jonathan@sketchplanningstudio.co.uk

©This drawing is the property of SKETCH Studio. Copyright is reserved by them and the drawing issued on condition that it is not copied either wholly or part without the consent in writing of SKETCH Studio. Figured dimensions to take precedence over those scaled. All dimensions to be checked on site before commencement of any work or shop drawings. This drawing is to be read in conjunction with the specification when existing.

© SKETCH 2020