


NOTES:-

1. All drawings to be read in conjunction with Structural Engineer's details & any relevant sub-contractor's details. All works to comply with current Building Regulations, British Standards & Codes of Practice.
2. All dimensions to be checked on site prior to any works commence.
3. Contractor to ensure that all work meets the requirements of the EHO, Building Control, Fire Authority and all other statutory bodies.

1:50 Scale Bar

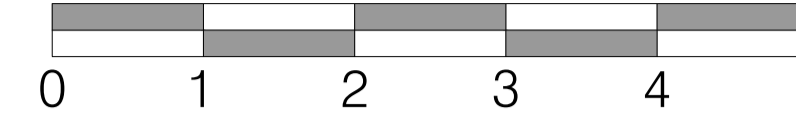


Proposed Front Elevation  
Scale 1:50




Proposed Side Elevation  
Scale 1:50



Proposed Rear Elevation  
Scale 1:50

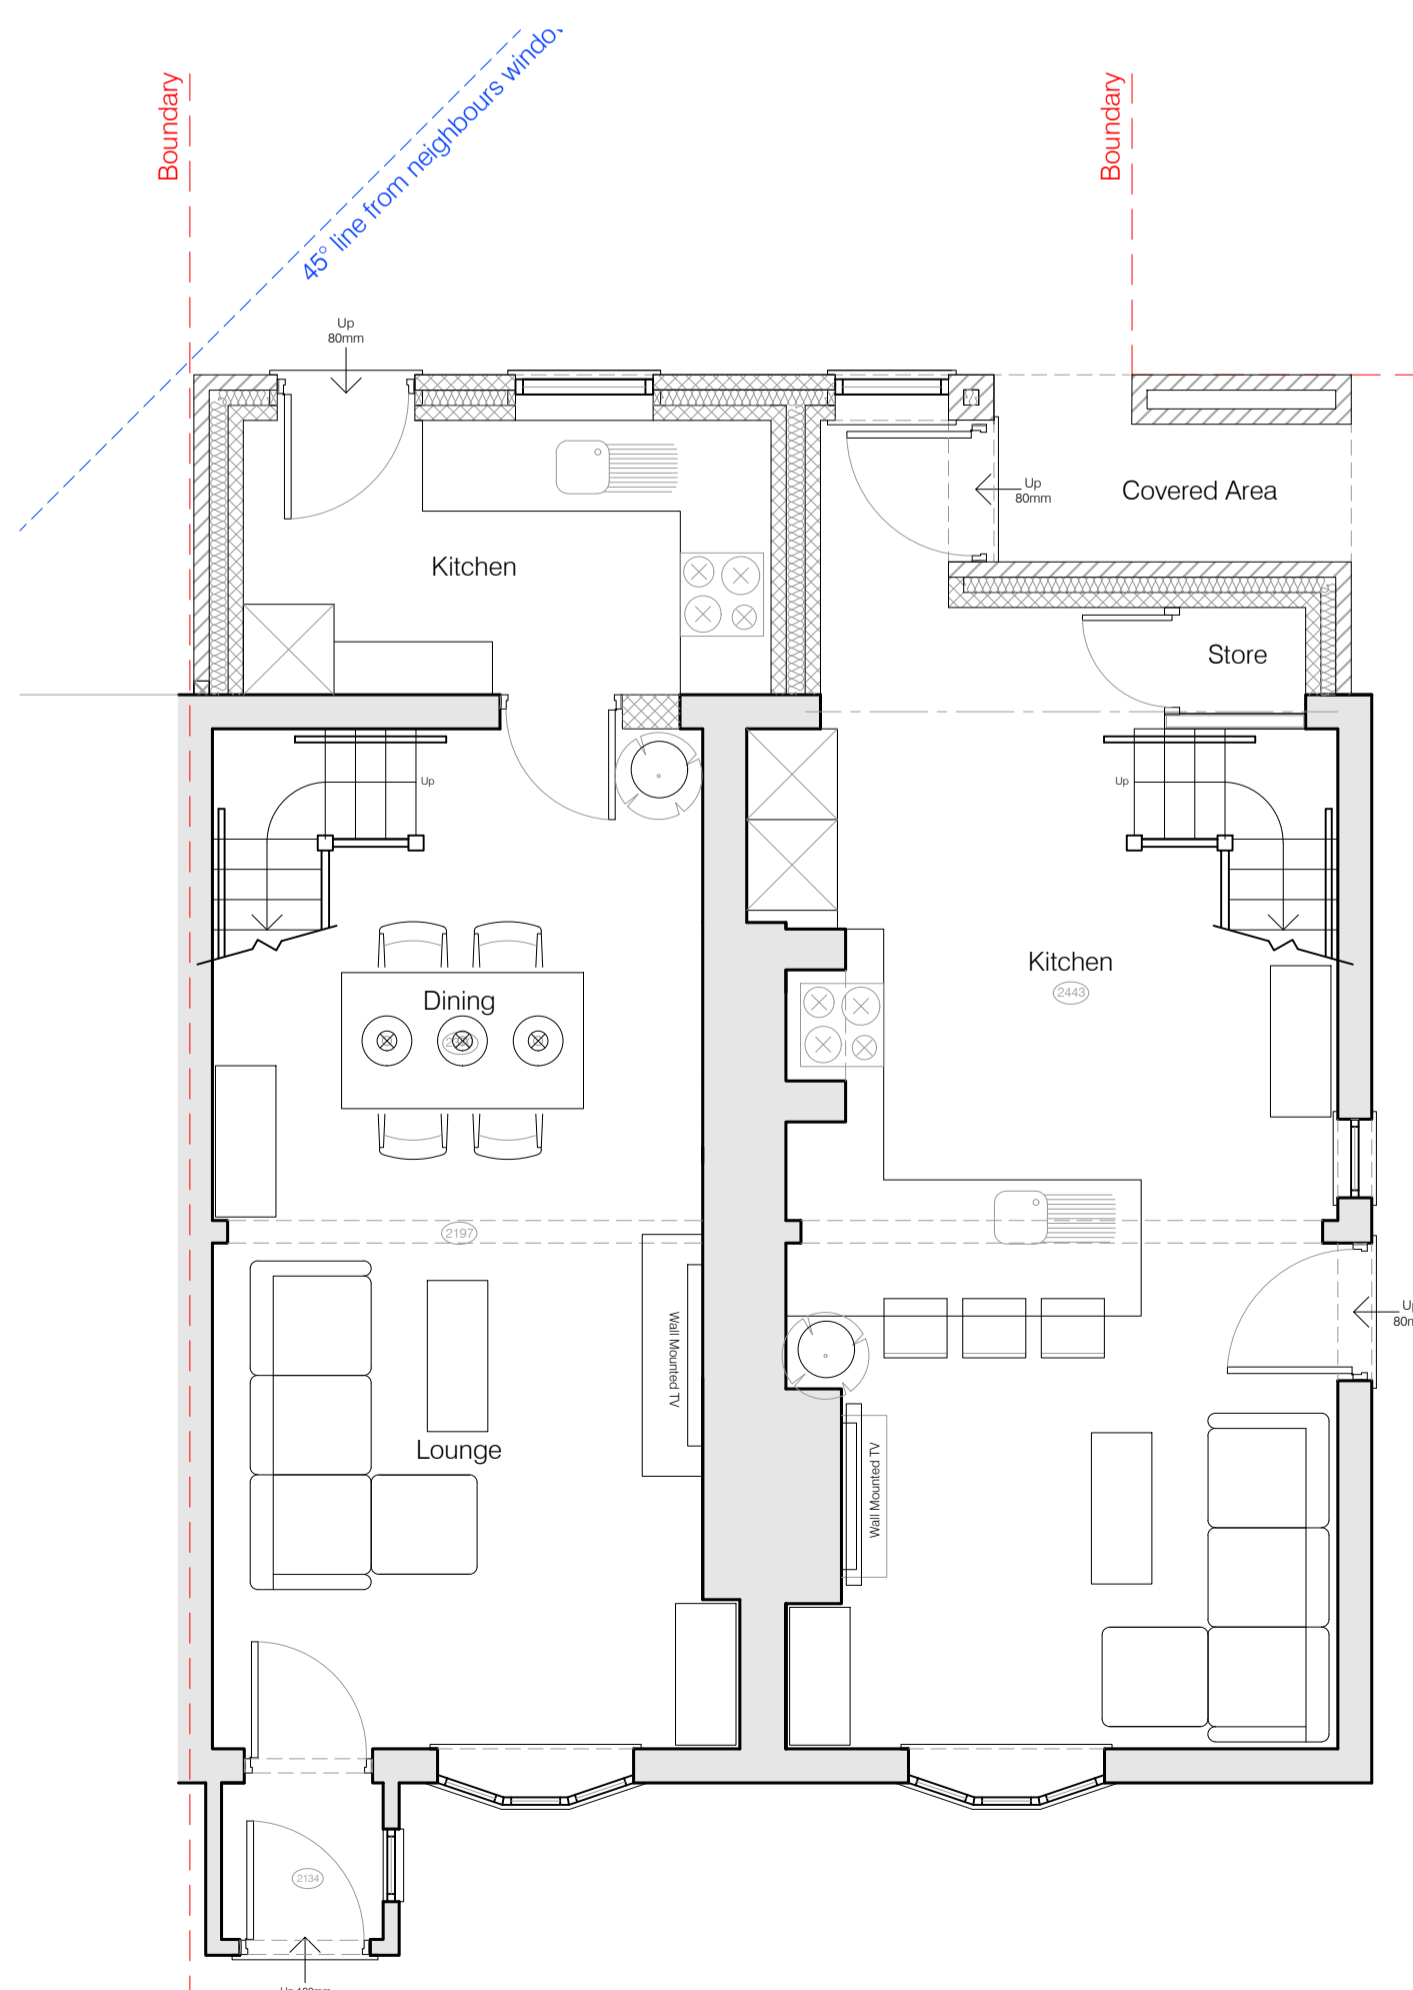


Proposed Ground Floor Plan  
Scale 1:50

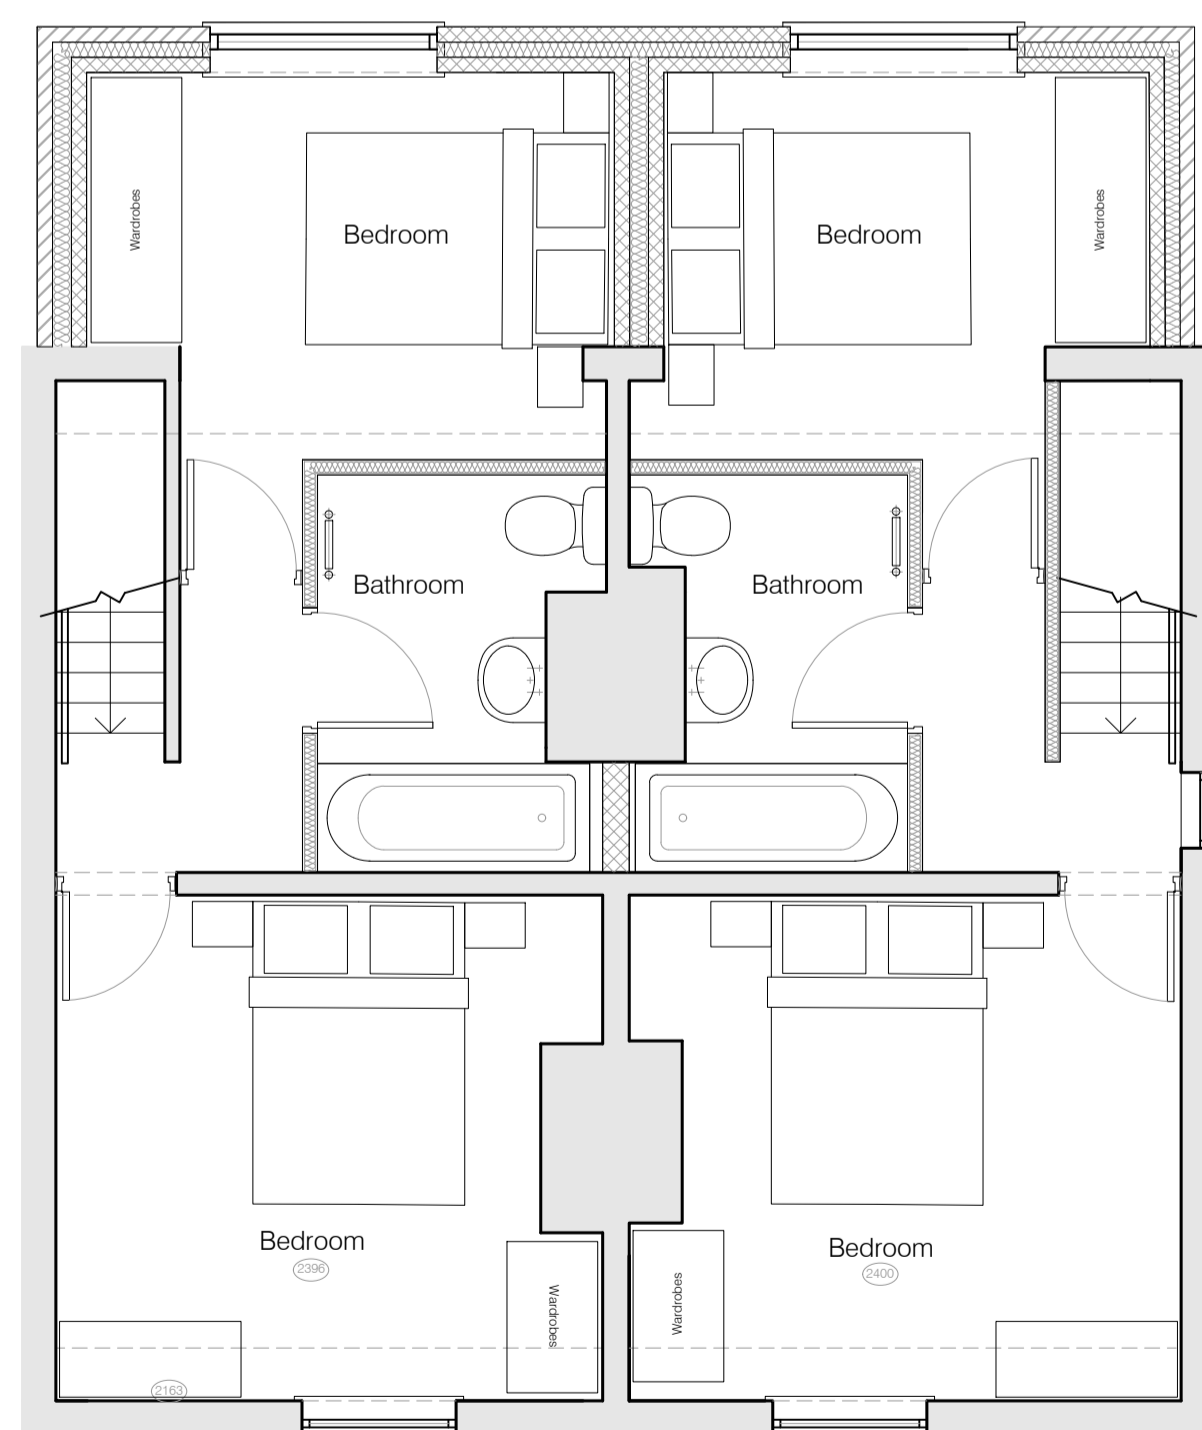

Proposed First Floor Plan  
Scale 1:50



Site Plan  
Scale 1:500

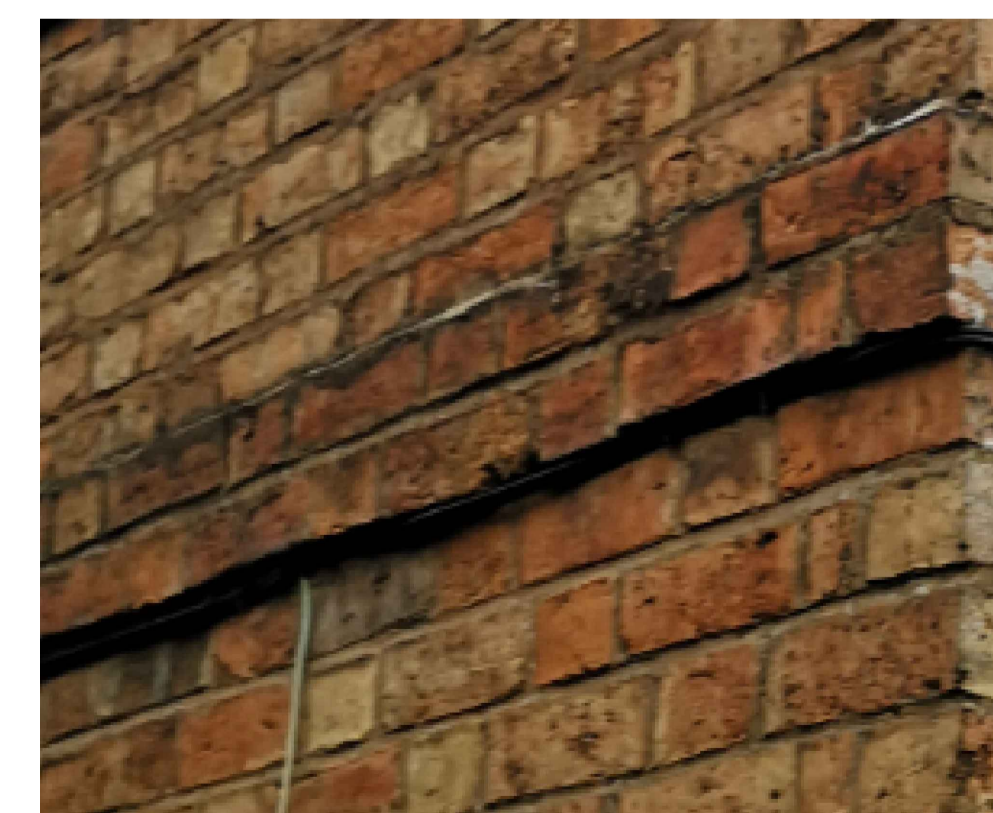

Brick Band Detail

REV	BY	DATE	DESCRIPTION

# SKETCH

## DESIGN + PLANNING

CLIENT	Ryan Reece
PROJECT	5 Farm Street, Harbury, CV33 9LR
DRG NAME	Proposed Plans & Elevations
SCALE	1:50 @ A1
DATE	05/10/20
JOB#	1981
DWG#	02 A
STATUS	Planning
CONTACT	jonathan@sketchplanningstudio.co.uk


© This drawing is the property of SKETCH Studio. Copyright is reserved by them and the drawing issued on condition that it is not copied either wholly or part without the consent in writing of SKETCH Studio. Figured dimensions to take precedence over those scaled. All dimensions to be checked on site before commencement of any work or shop drawings. This drawing is to be read in conjunction with the specification when existing.

© SKETCH 2020

NOTES:-

1. All drawings to be read in conjunction with Structural Engineer's details & any relevant sub-contractor's details. All works to comply with current Building Regulations, British Standards & Codes of Practice.
2. All dimensions to be checked on site prior to any works commence.
3. Contractor to ensure that all work meets the requirements of the EHO, Building Control, Fire Authority and all other statutory bodies.

1:50 Scale Bar

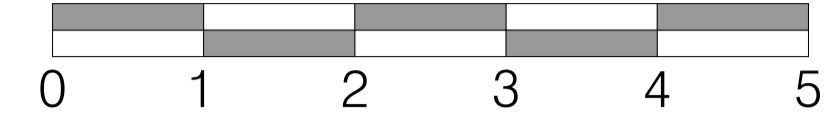


Existing Front Elevation  
Scale 1:50




Existing Side Elevation  
Scale 1:50




Existing Rear Elevation  
Scale 1:50

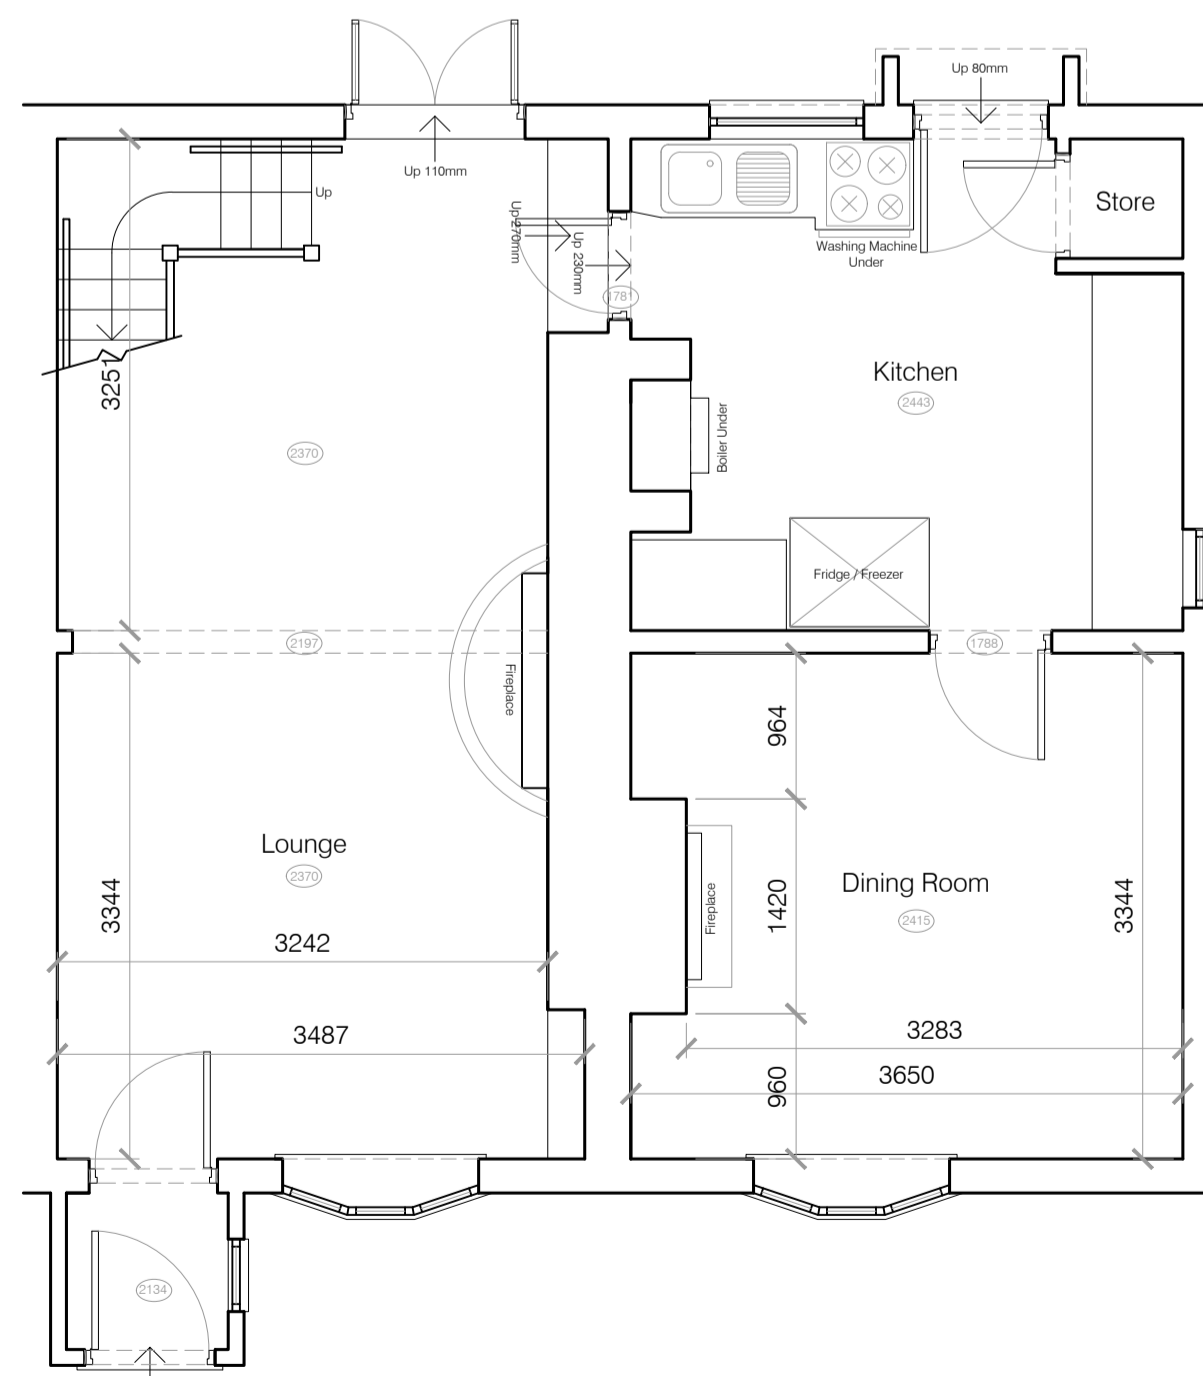

Existing Ground Floor Plan  
Scale 1:50

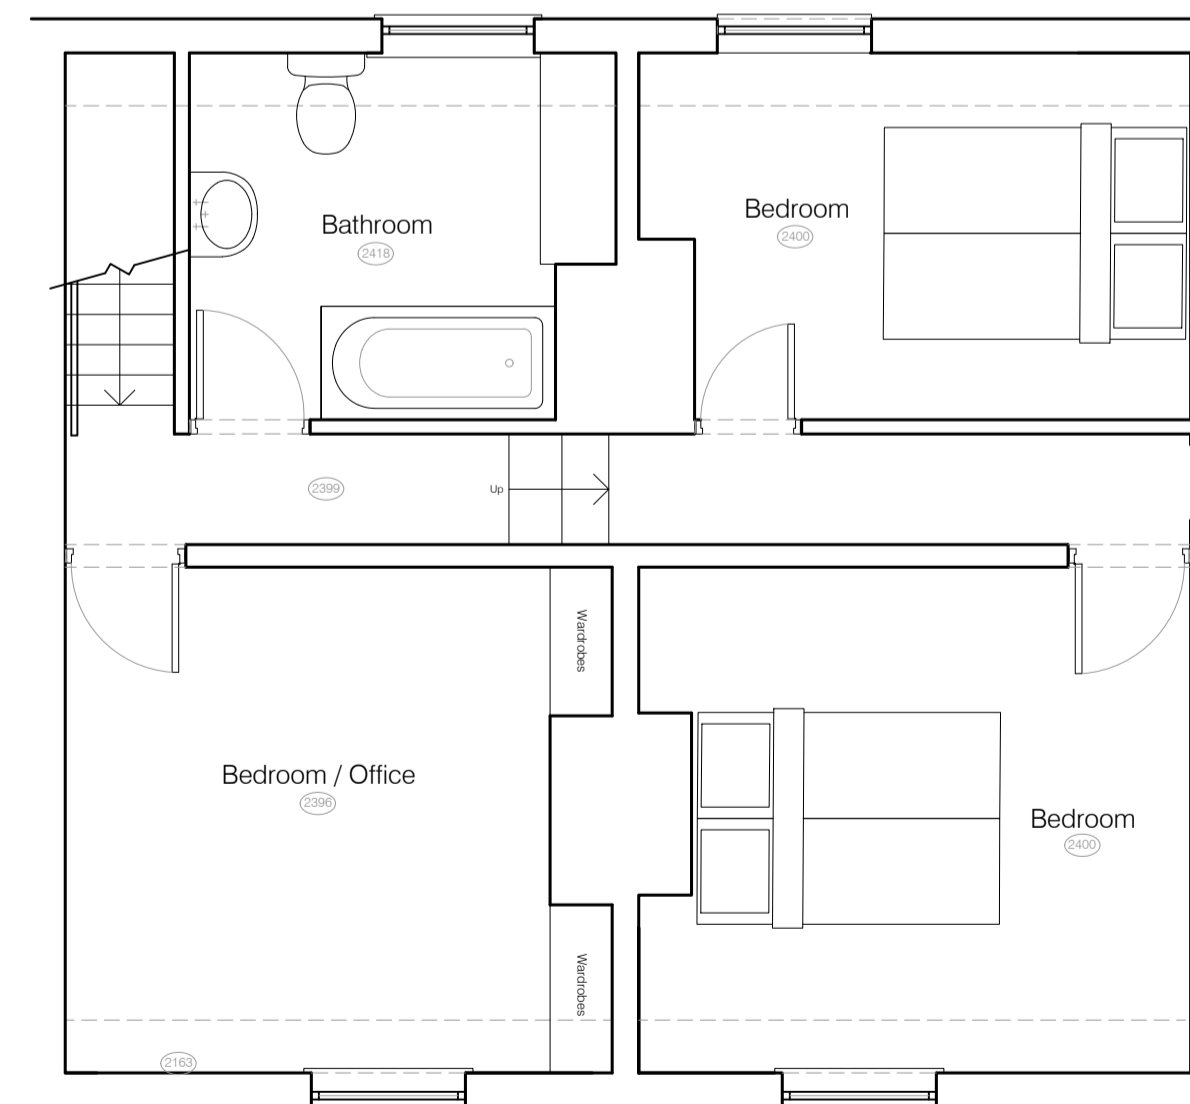

Existing First Floor Plan  
Scale 1:50

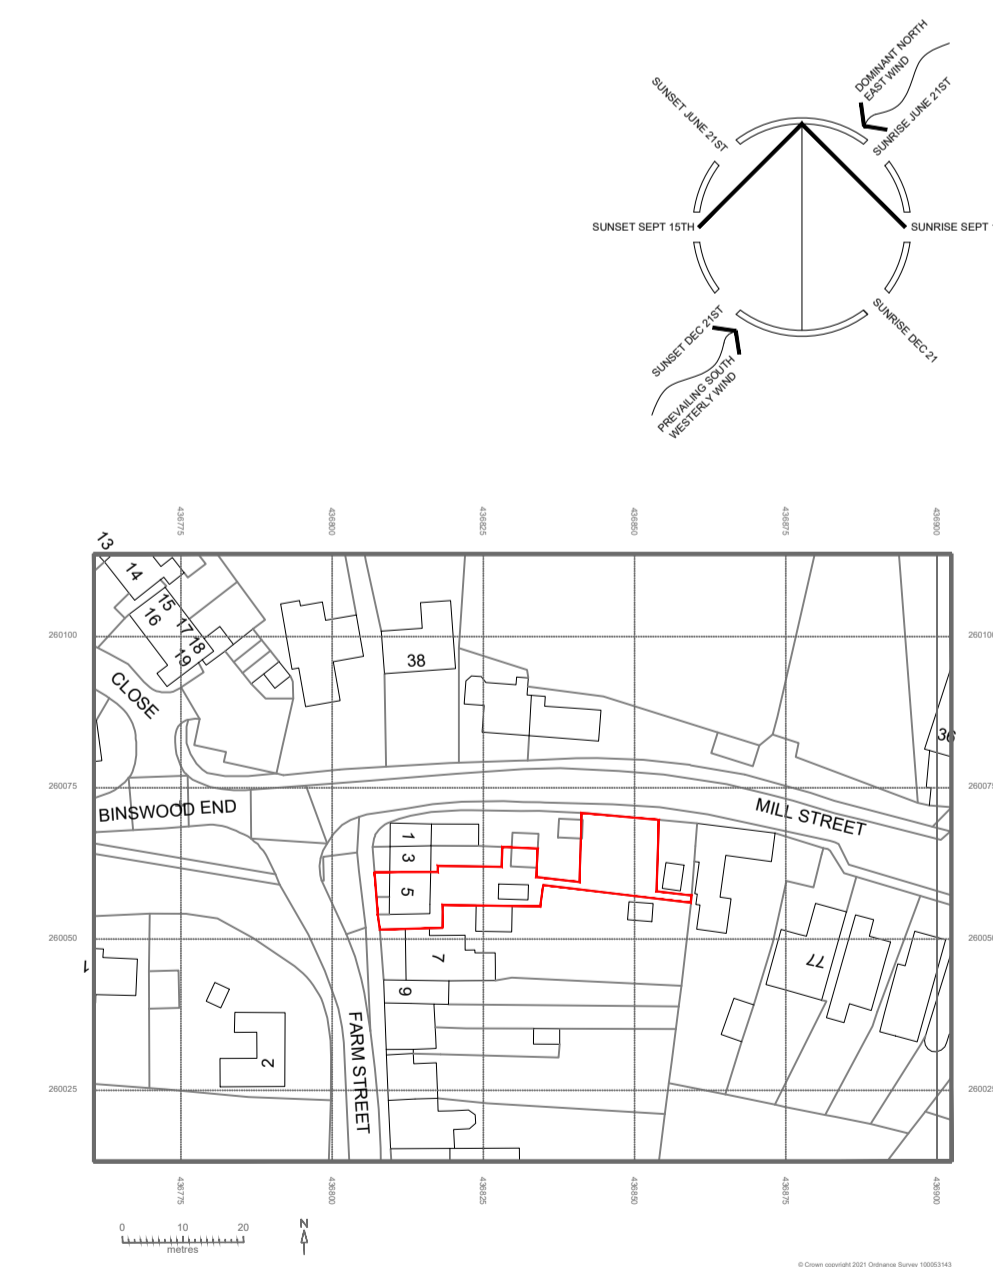

Location Plan  
Scale 1:1250

REV	BY	DATE	DESCRIPTION

# SKETCH

## DESIGN + PLANNING

CLIENT	Ryan Reece
PROJECT	5 Farm Street, Harbury, CV33 9LR
DRG NAME	Existing Plans & Elevations
SCALE	1:50 @ A1
DATE	05.10.20
JOB#	1981
DWG#	01
STATUS	Planning
CONTACT	jonathan@sketchplanningstudio.co.uk

© This drawing is the property of SKETCH Studio. Copyright is reserved by them and the drawing issued on condition that it is not copied either wholly or part without the consent in writing of SKETCH Studio. Figured dimensions to take precedence over those scaled. All dimensions to be checked on site before commencement of any work or shop drawings. This drawing is to be read in conjunction with the specification when existing.

© SKETCH 2020