


Existing Ground Floor Part Plan  
Scale 1:50



Existing rear (west) elevation  
Scale 1:50



Existing side (south) elevation  
Scale 1:50

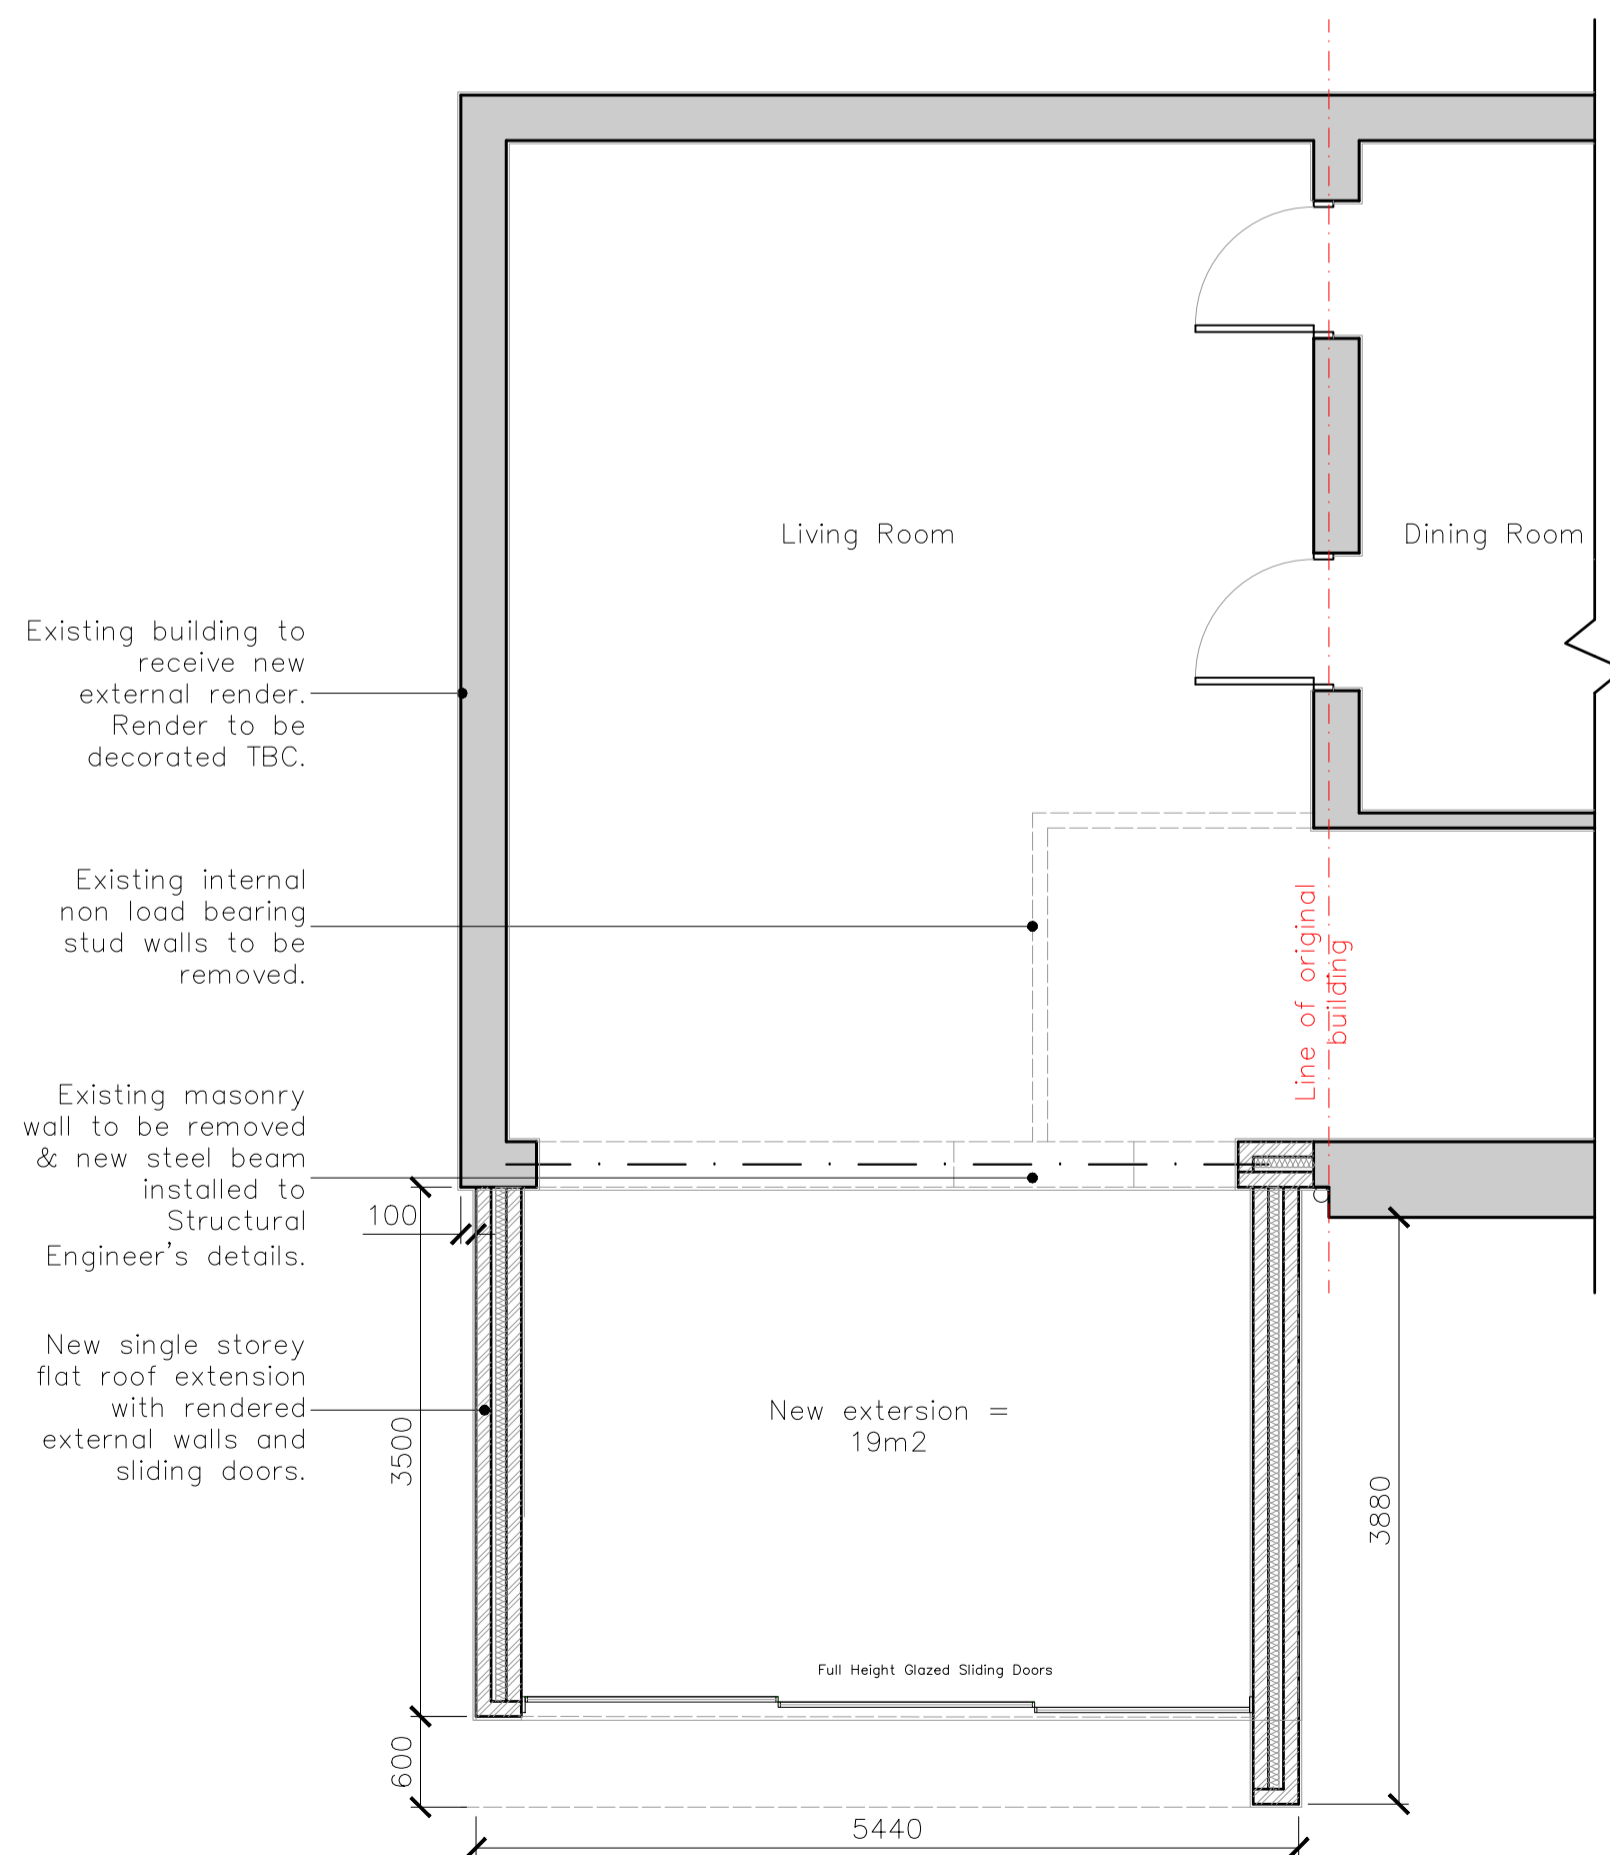

Proposed Ground Floor Part Plan  
Scale 1:50



Proposed rear (west) elevation  
Scale 1:50



Proposed side (south) elevation  
Scale 1:50

Rendered external walls stepped to match lines on original building.